

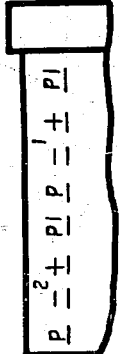
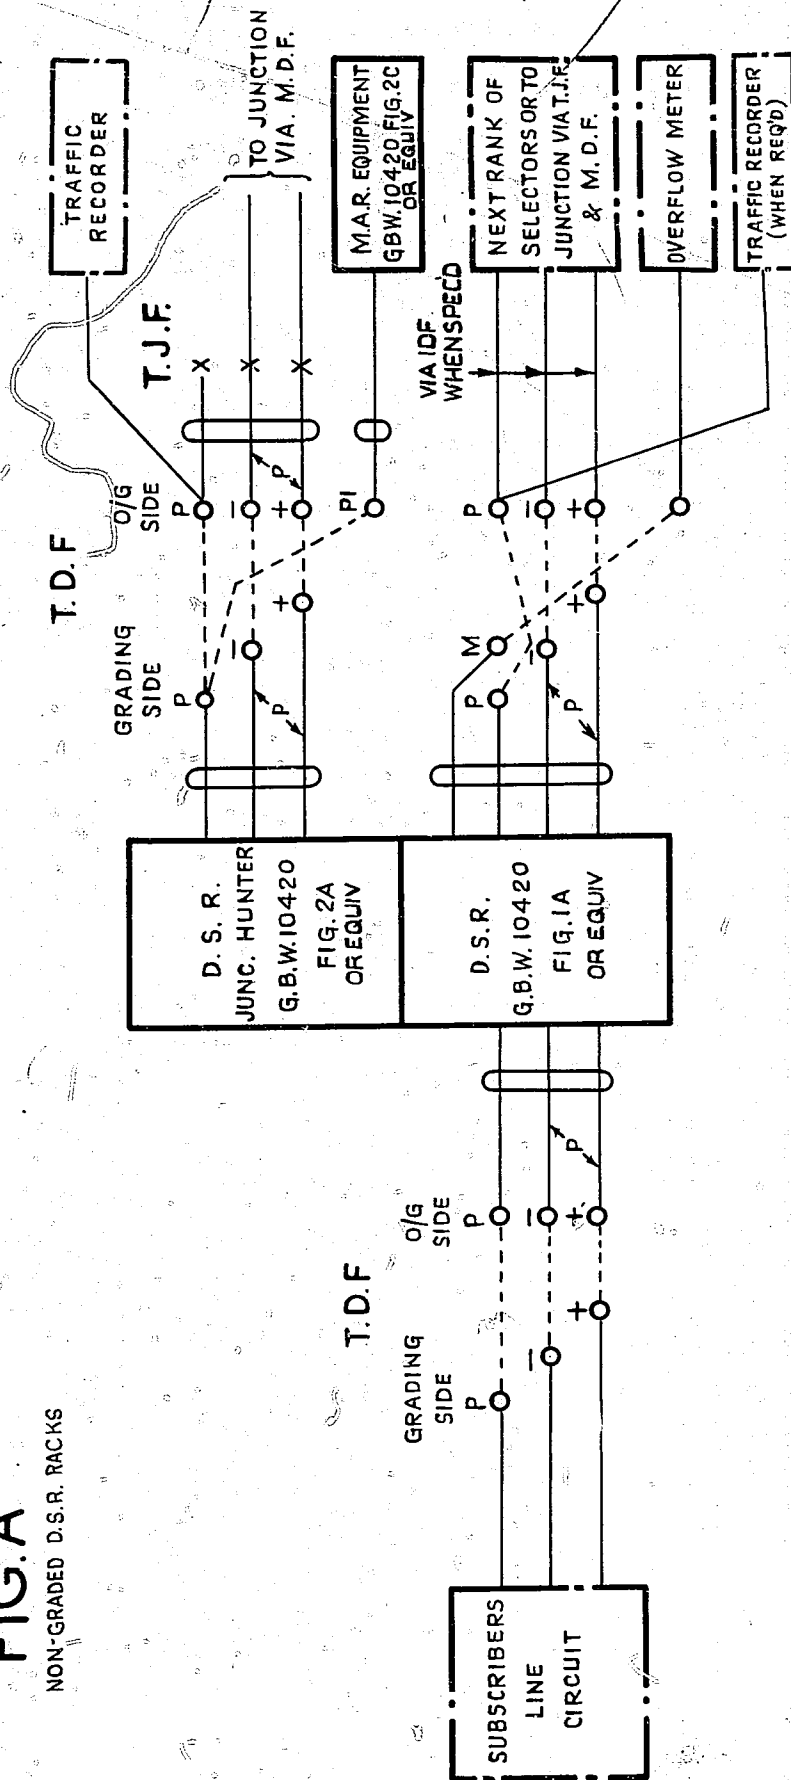


FIG. A


NON-GRADED D.S.R. RACKS

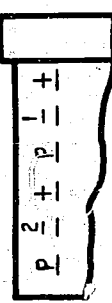

T.D.F. o/g

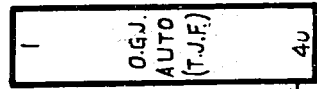

T.D.F. o/g

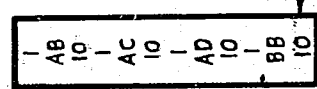

TYPICAL MARKING

10424 ADDED TO DGM. NUMBER, WAS SHEET 1-2(21022)	7	23-2-70	Rw
NO CHANGE ISSUE ADVANCED ONLY	6		
10423 ADDED TO DGM. NUMBER	5		
MADE FIG. A. SHEET 1-2	4		
	3		
	2		
WAS SHEET 1 OF 3 (4998)	8	12-2-71	B.5-H
AMENDMENT PARTICULARS	ISSUE	DATE	APP ^o


DISCRIMINATING SELECTOR REPEATER
REGULAR AND PARTY LINE.
200 OUTLET.
2000 TYPE

N.Z.P.O.	DRAWN	CHECKED	WIRING	ENGIN ^{RS}
----------	-------	---------	--------	---------------------

GBX 10420 10423
10421 10424
10422

SHEET 1-4

FIG. B. NOT TO BE USED FOR NEW EXCHANGES.
FIG. C.
 NON-GRADED D.S.R. RACKS

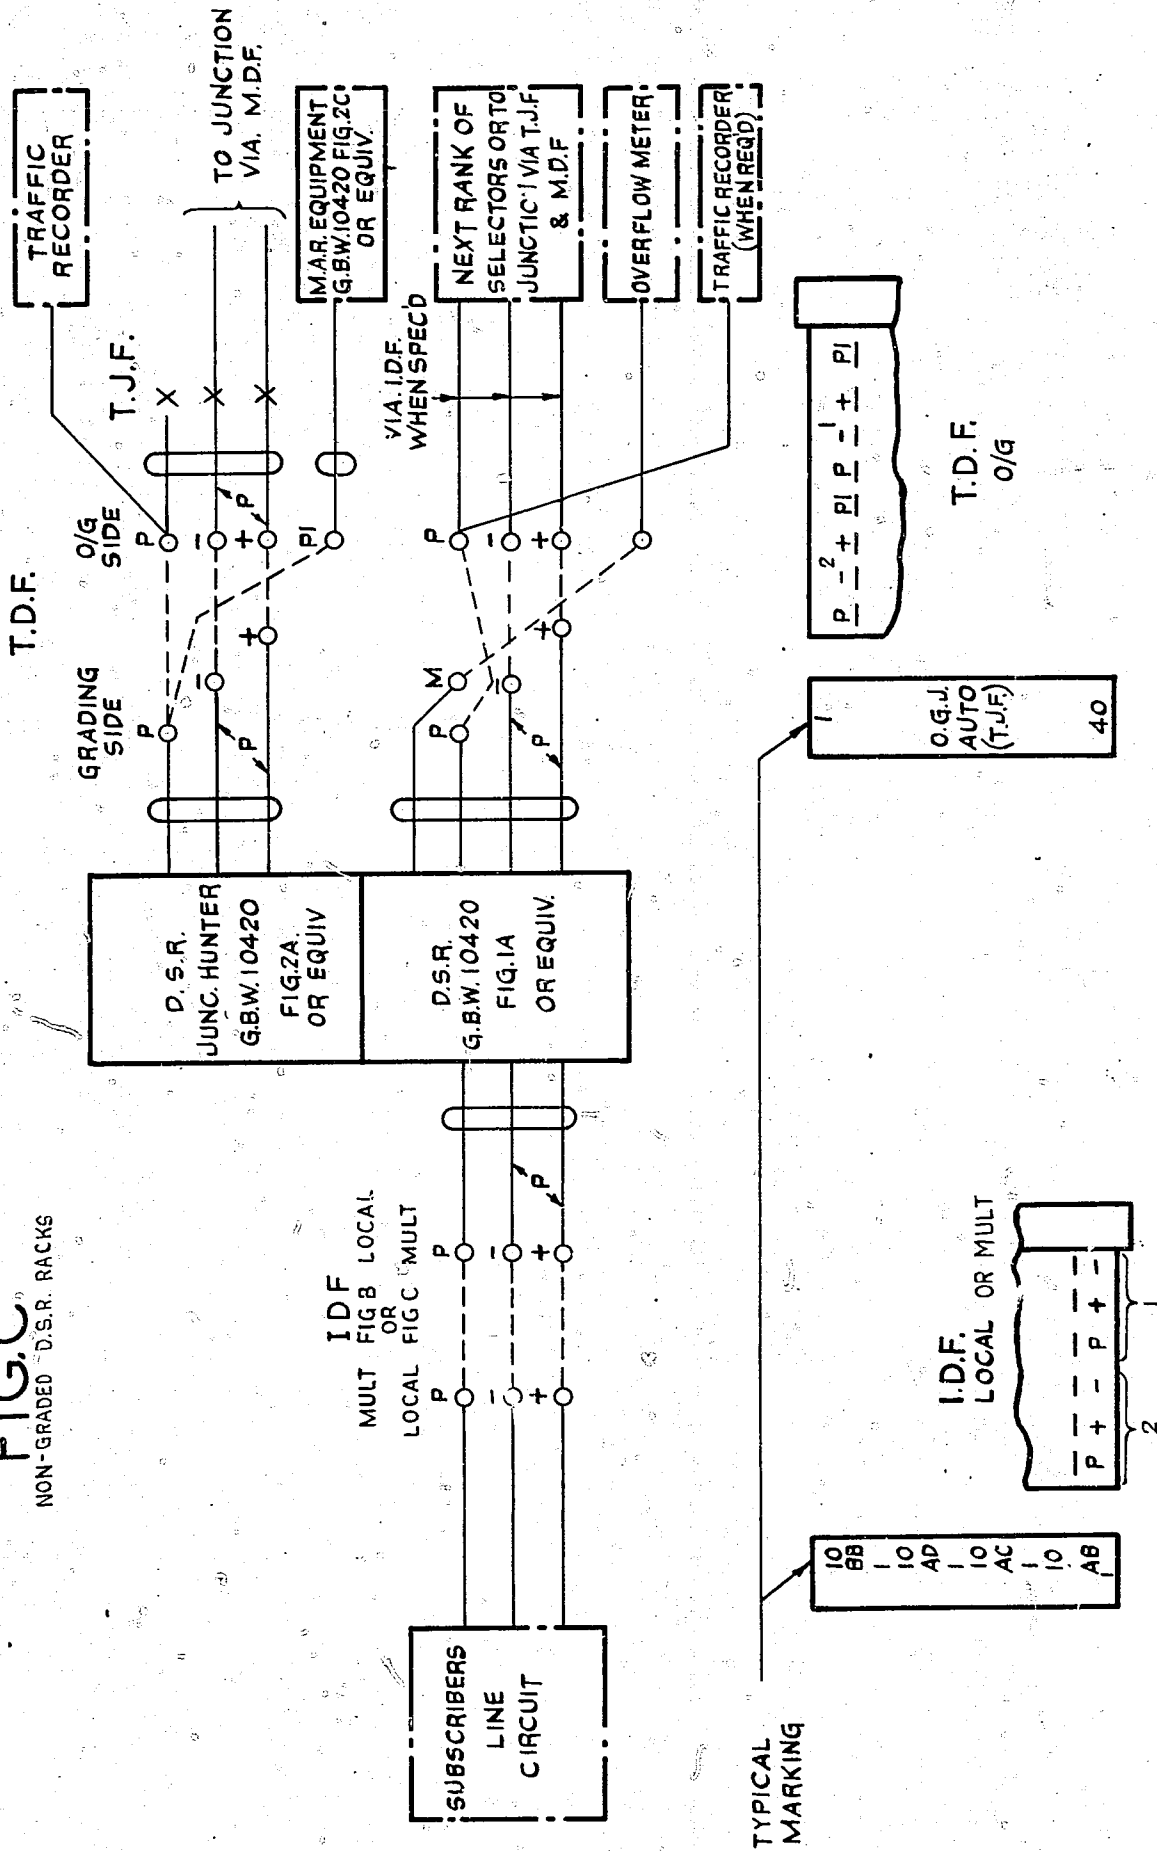


WAS SHEET 2 OF 3	(4998)	8	12.2.71	B.S.H.
10424 ADDED TO DGM NUMBER, WAS SHEET 2-2(21927)		7	23.2.70	RW
FIG C & FIG B NOTE RE NEW WORK ADDED		6		
10423 ADDED TO DGM NUMBER		5		
		4		
AMENDMENT PARTICULARS		ISSUE	DATE	APPD
N.Z.P.O.	DRAWN	CHECKED	WIRING	CIRCUIT

DISCRIMINATING SELECTOR REPEATER
 REGULAR AND PARTY LINE
 200 OUTLET
 2000 TYPE

GBX | 0420 | 0423
 | 0421 | 0424
 | 0422 |

FIG.D
GRADED D.S.R. RACKS

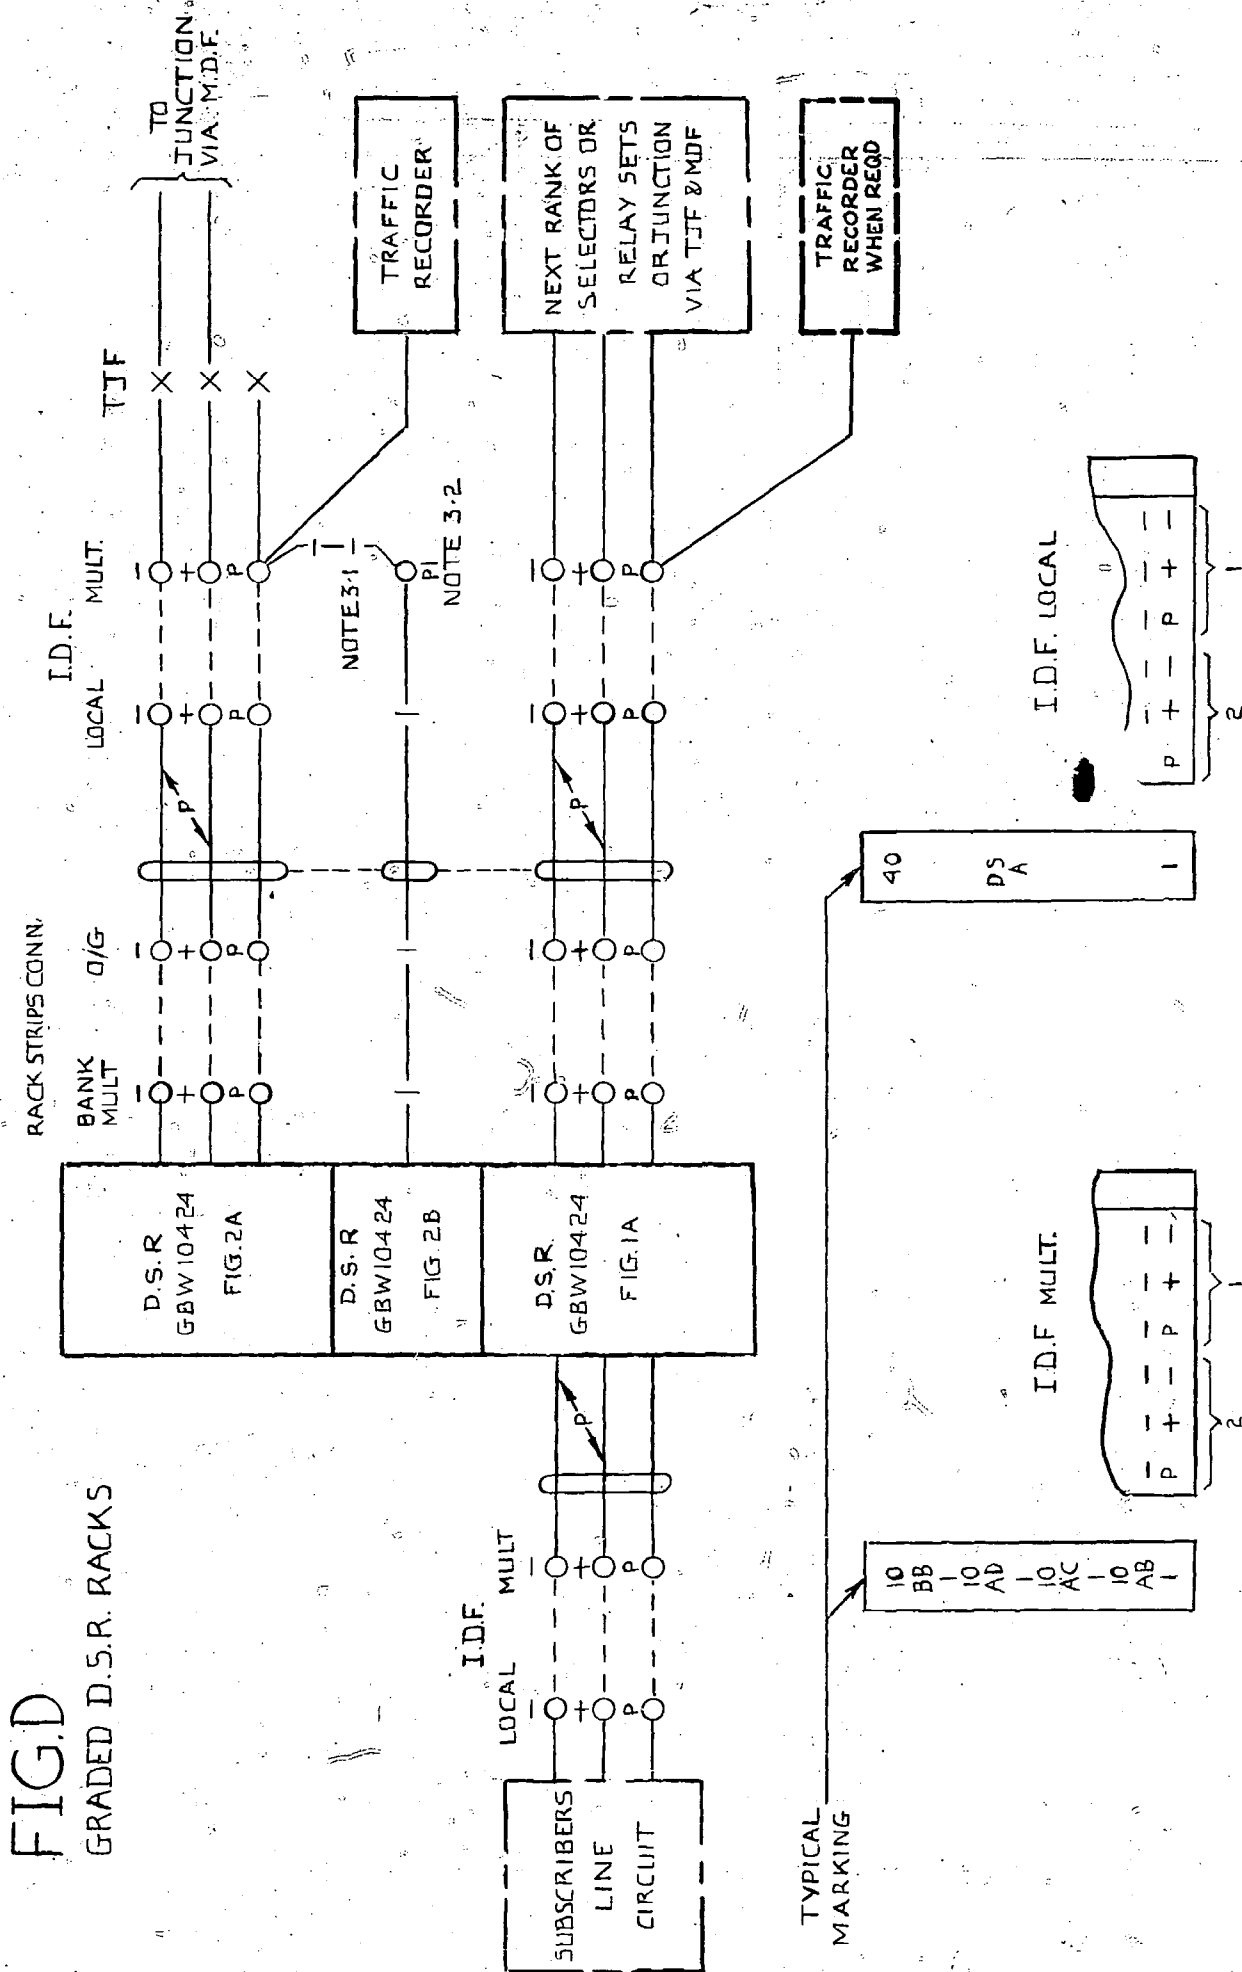


NOTES:

- 3.1 CONNECTIONS SHOWN — | — | — ARE PROVIDED ONLY WHEN JUNCTION GUARD FACILITIES ARE REQUIRED.
- 3.2 FOR MARKING OF THIS BLOCK SEE GBX 1070 FIG J OR EQUIVALENT.

DISCRIMINATING SELECTOR REPEATER REGULAR AND PARTY LINE 200 OUTLET 2000 TYPE				
SELR LEVEL TRAFFIC RECORDER CONN ADDED WAS SHEET 3 OF 3. (4098)	8	12-2-71	B.S-H	
(21922)	7	23-2-70	Rw.	
AMENDMENT PARTICULARS	ISSUE	DATE	APPD	
N.Z.P.O.	DRAWN <i>[Signature]</i>	CHECKED	WIRING CIRCUIT <i>[Signature]</i>	GBX: 10420 10423 10421 10424 10422
				SHEET 3-4

FIG. E

GRADED AND NON-GRADED D.S.R. RACKS.

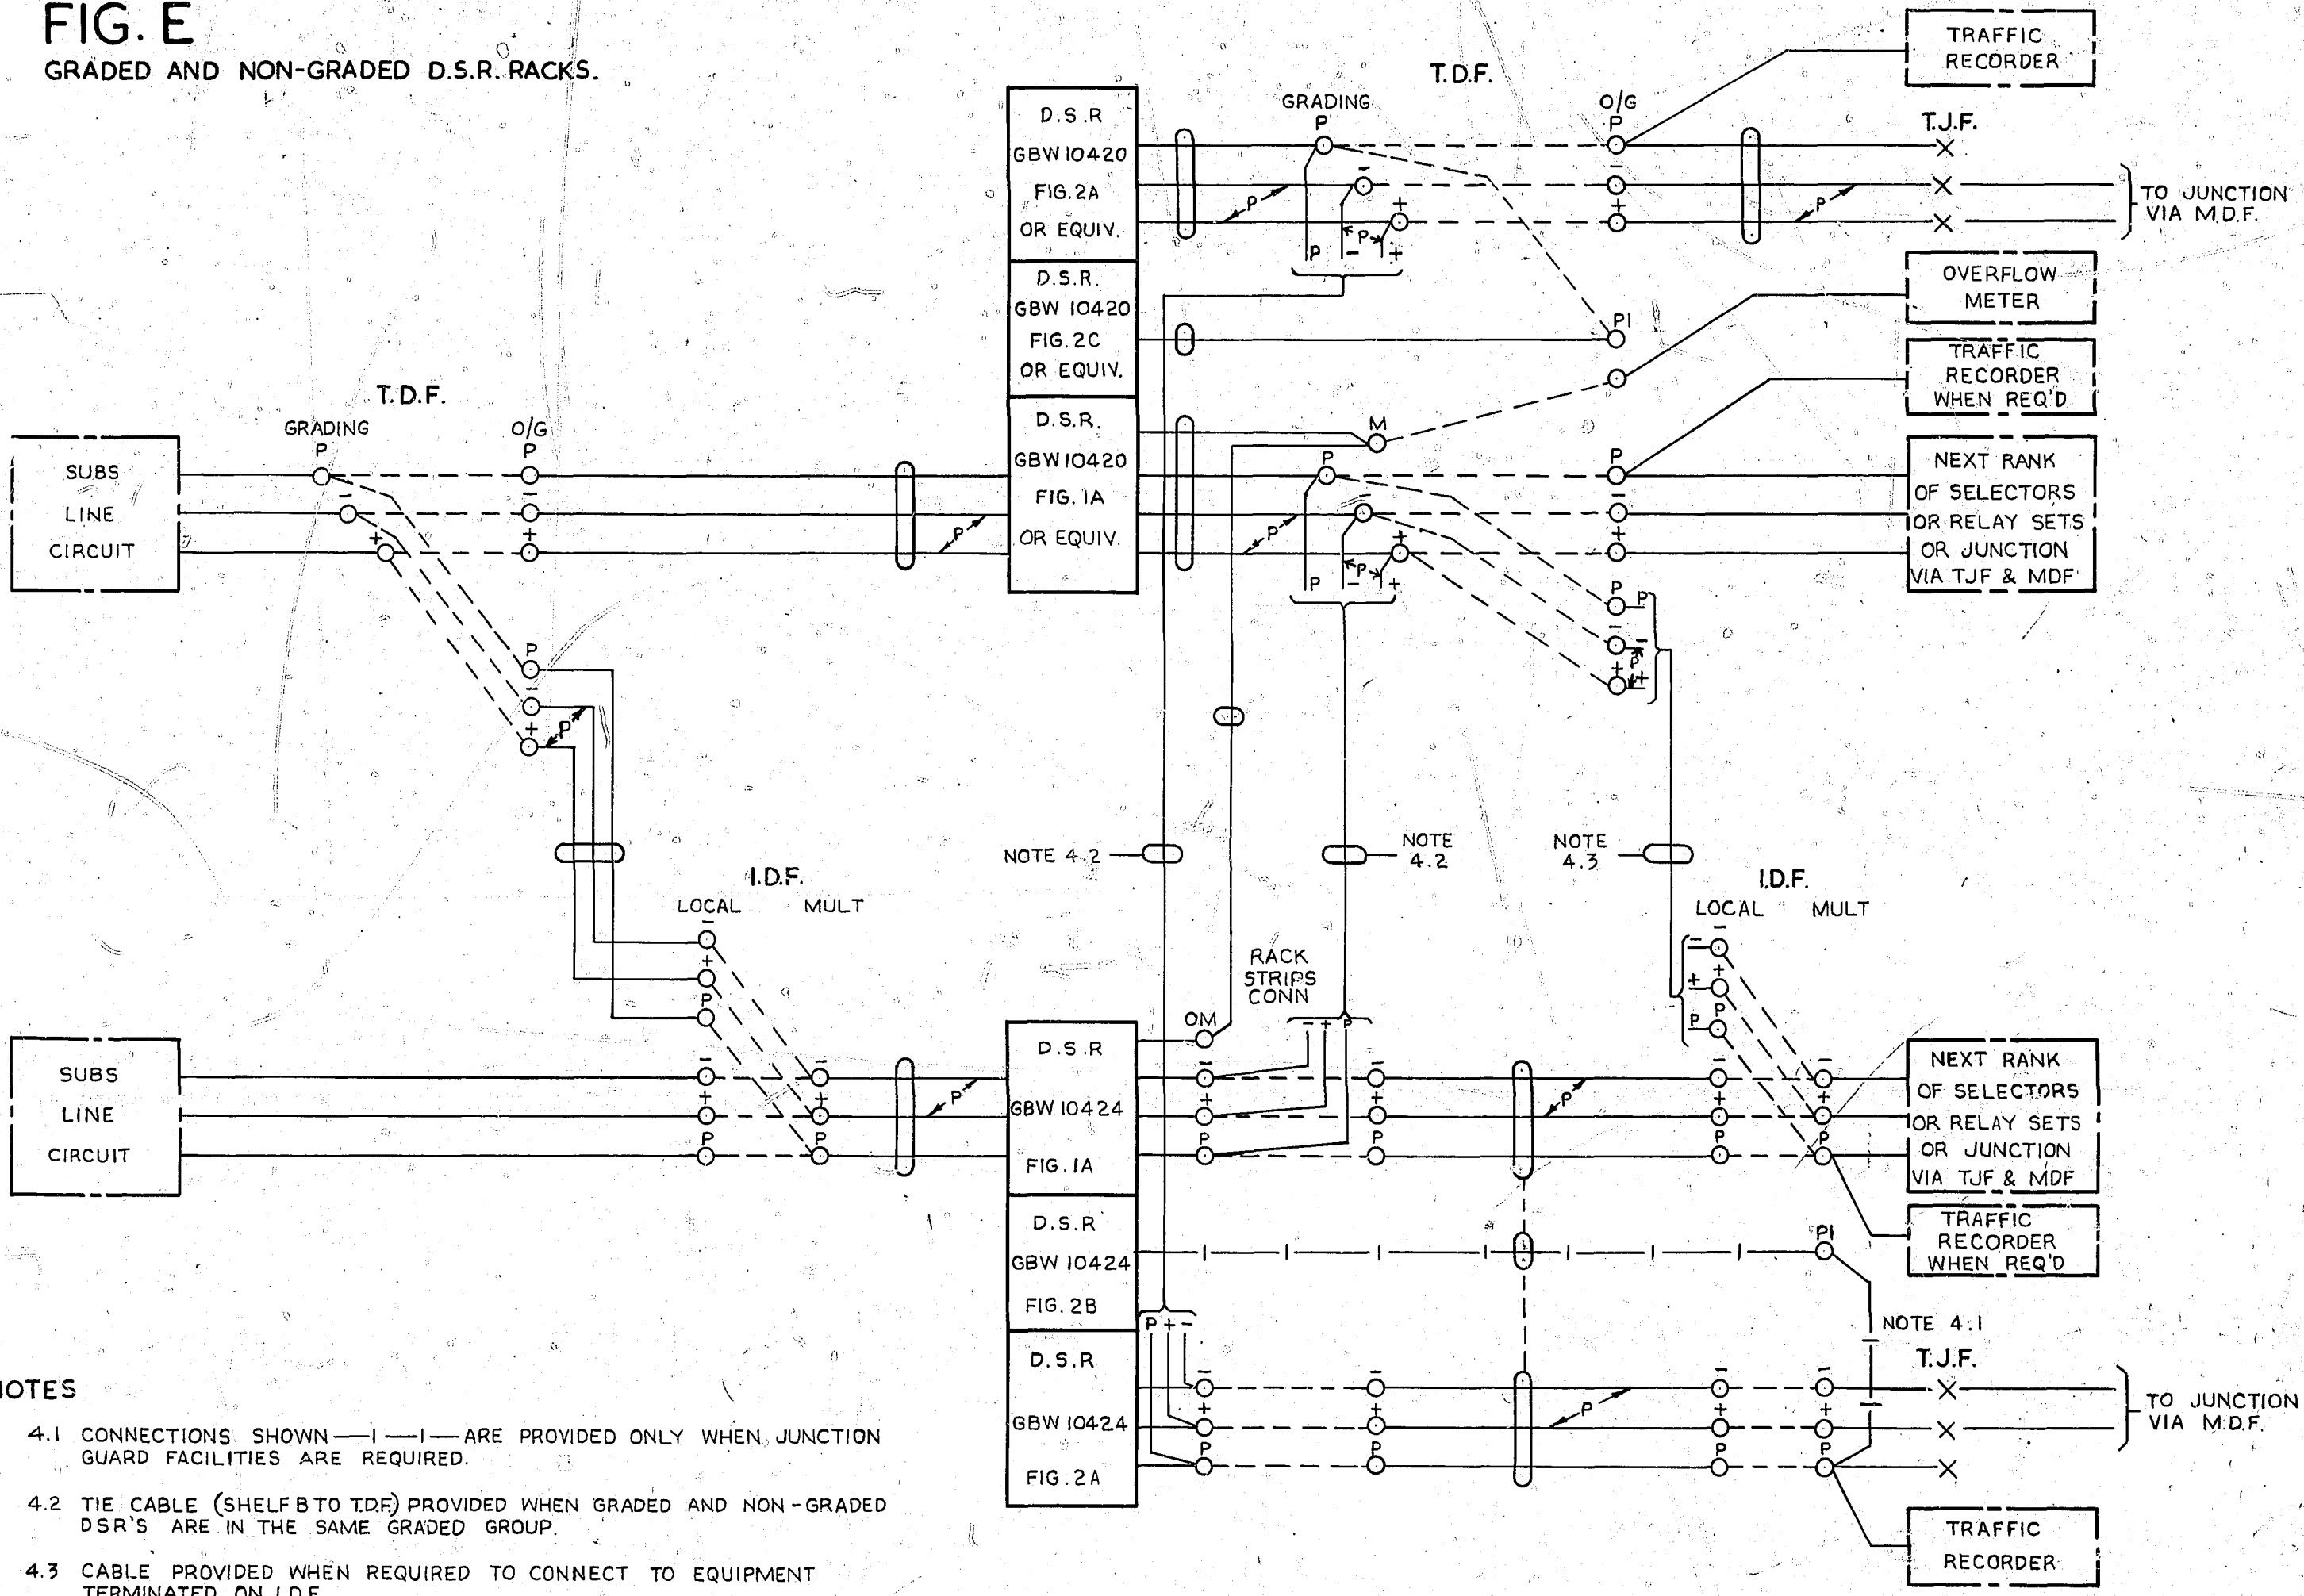

NOTES

- 4.1 CONNECTIONS SHOWN —|— ARE PROVIDED ONLY WHEN JUNCTION GUARD FACILITIES ARE REQUIRED.
- 4.2 TIE CABLE (SHELF B TO T.D.F.) PROVIDED WHEN GRADED AND NON-GRADED DSR'S ARE IN THE SAME GRADED GROUP.
- 4.3 CABLE PROVIDED WHEN REQUIRED TO CONNECT TO EQUIPMENT TERMINATED ON I.D.F.
- 4.4 I.D.F. & T.D.F. BLOCK LAYOUTS & MARKING AS ON SHEETS 1,2,&3 AS APPLICABLE.

				DISCRIMINATING SELECTOR REPEATER REGULAR AND PARTY LINE 200 OUTLET 2000 TYPE			
				(4998)	8	12-2-71	B.S.H
AMENDMENT PARTICULARS				ISSUE	DATE	APPD	
N.Z.P.O.		CHECKED	DRAWN	WIRING	CIRCUIT	IO420 IO423 GBX IO421 IO424 IO422	
						SHEET 4-4	