


FIG. A FOR NEW WORK SEE FIG. E.


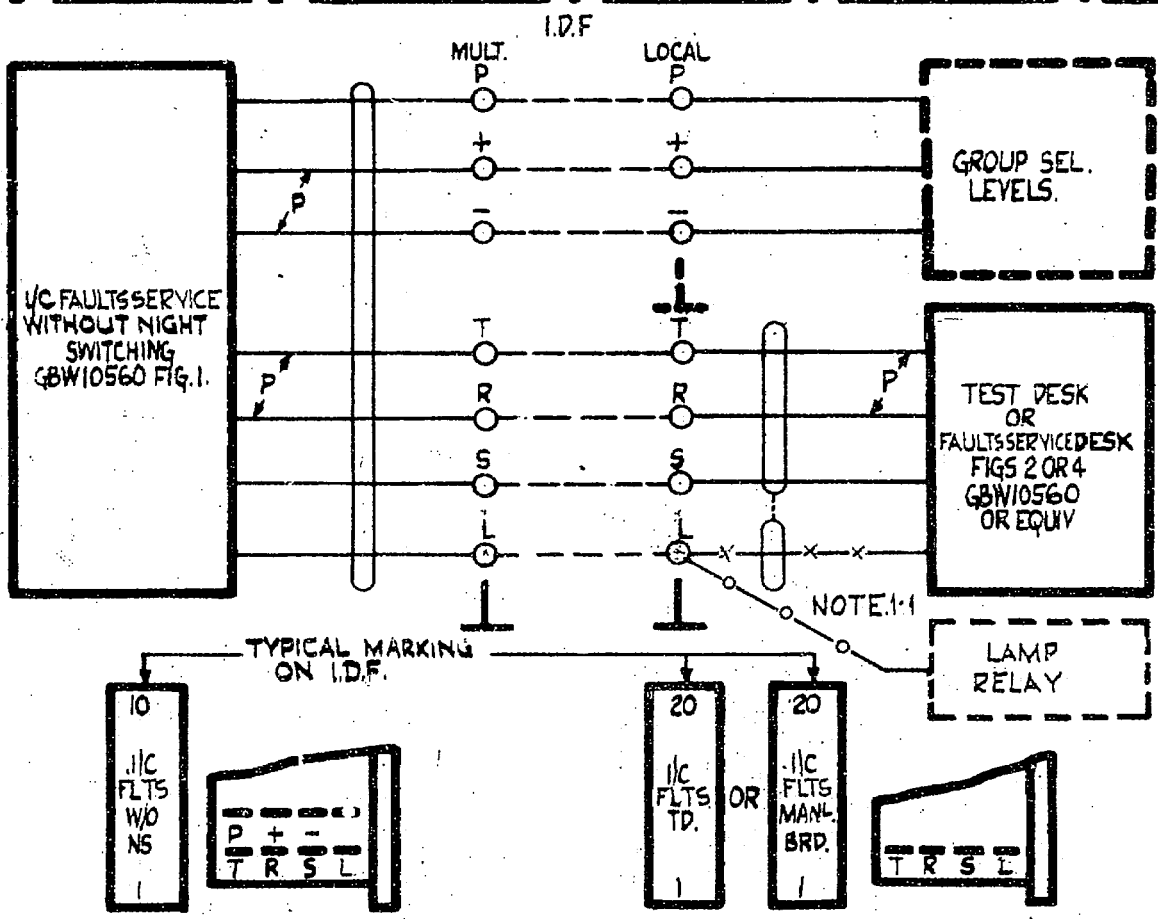


NOTES:-

1. WHEN RELAY FOR INCREASED APPEARANCES IS REQUIRED EG: IN EXCESS OF 5 POSITIONS ADD WIRING SHOWN THUS AND DELETE WIRING THUS OTHERWISE WIRING THUS IS PROVIDED.

FIG. B SUPERSEDED BY GBX 13880 FOR NEW WORK SEE FIG. F.

SUPERSESION NOTE ADDED (70899) (35257)				4	22.1.63	DBN	FAULTSERVICE LINES TERMINATING ON TEST OR FAULTS SERVICE DESK OR EQUIV. WITH OR WITHOUT NIGHT SWITCHING TO AUTO-MANUAL BOARD S.C.S.
MINOR MODS. NOTE & LAMP LEAD WAS NOT SHOWN				3	14.10.60	DR	
LAMP LEADS DELETED. SHEETS 4, 5 & 6 ADDED				2			
				1			
AMENDMENT PARTICULARS				ISSUE	DATE	APPD	REF:-
							H
				GBX 10560			
N.Z.P.O.	DRAWN W.F.B.	CHECKED EJD 20/3	WIRING	CIRCUIT			SHEET 1-6

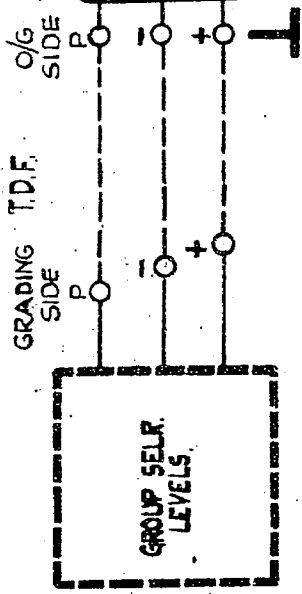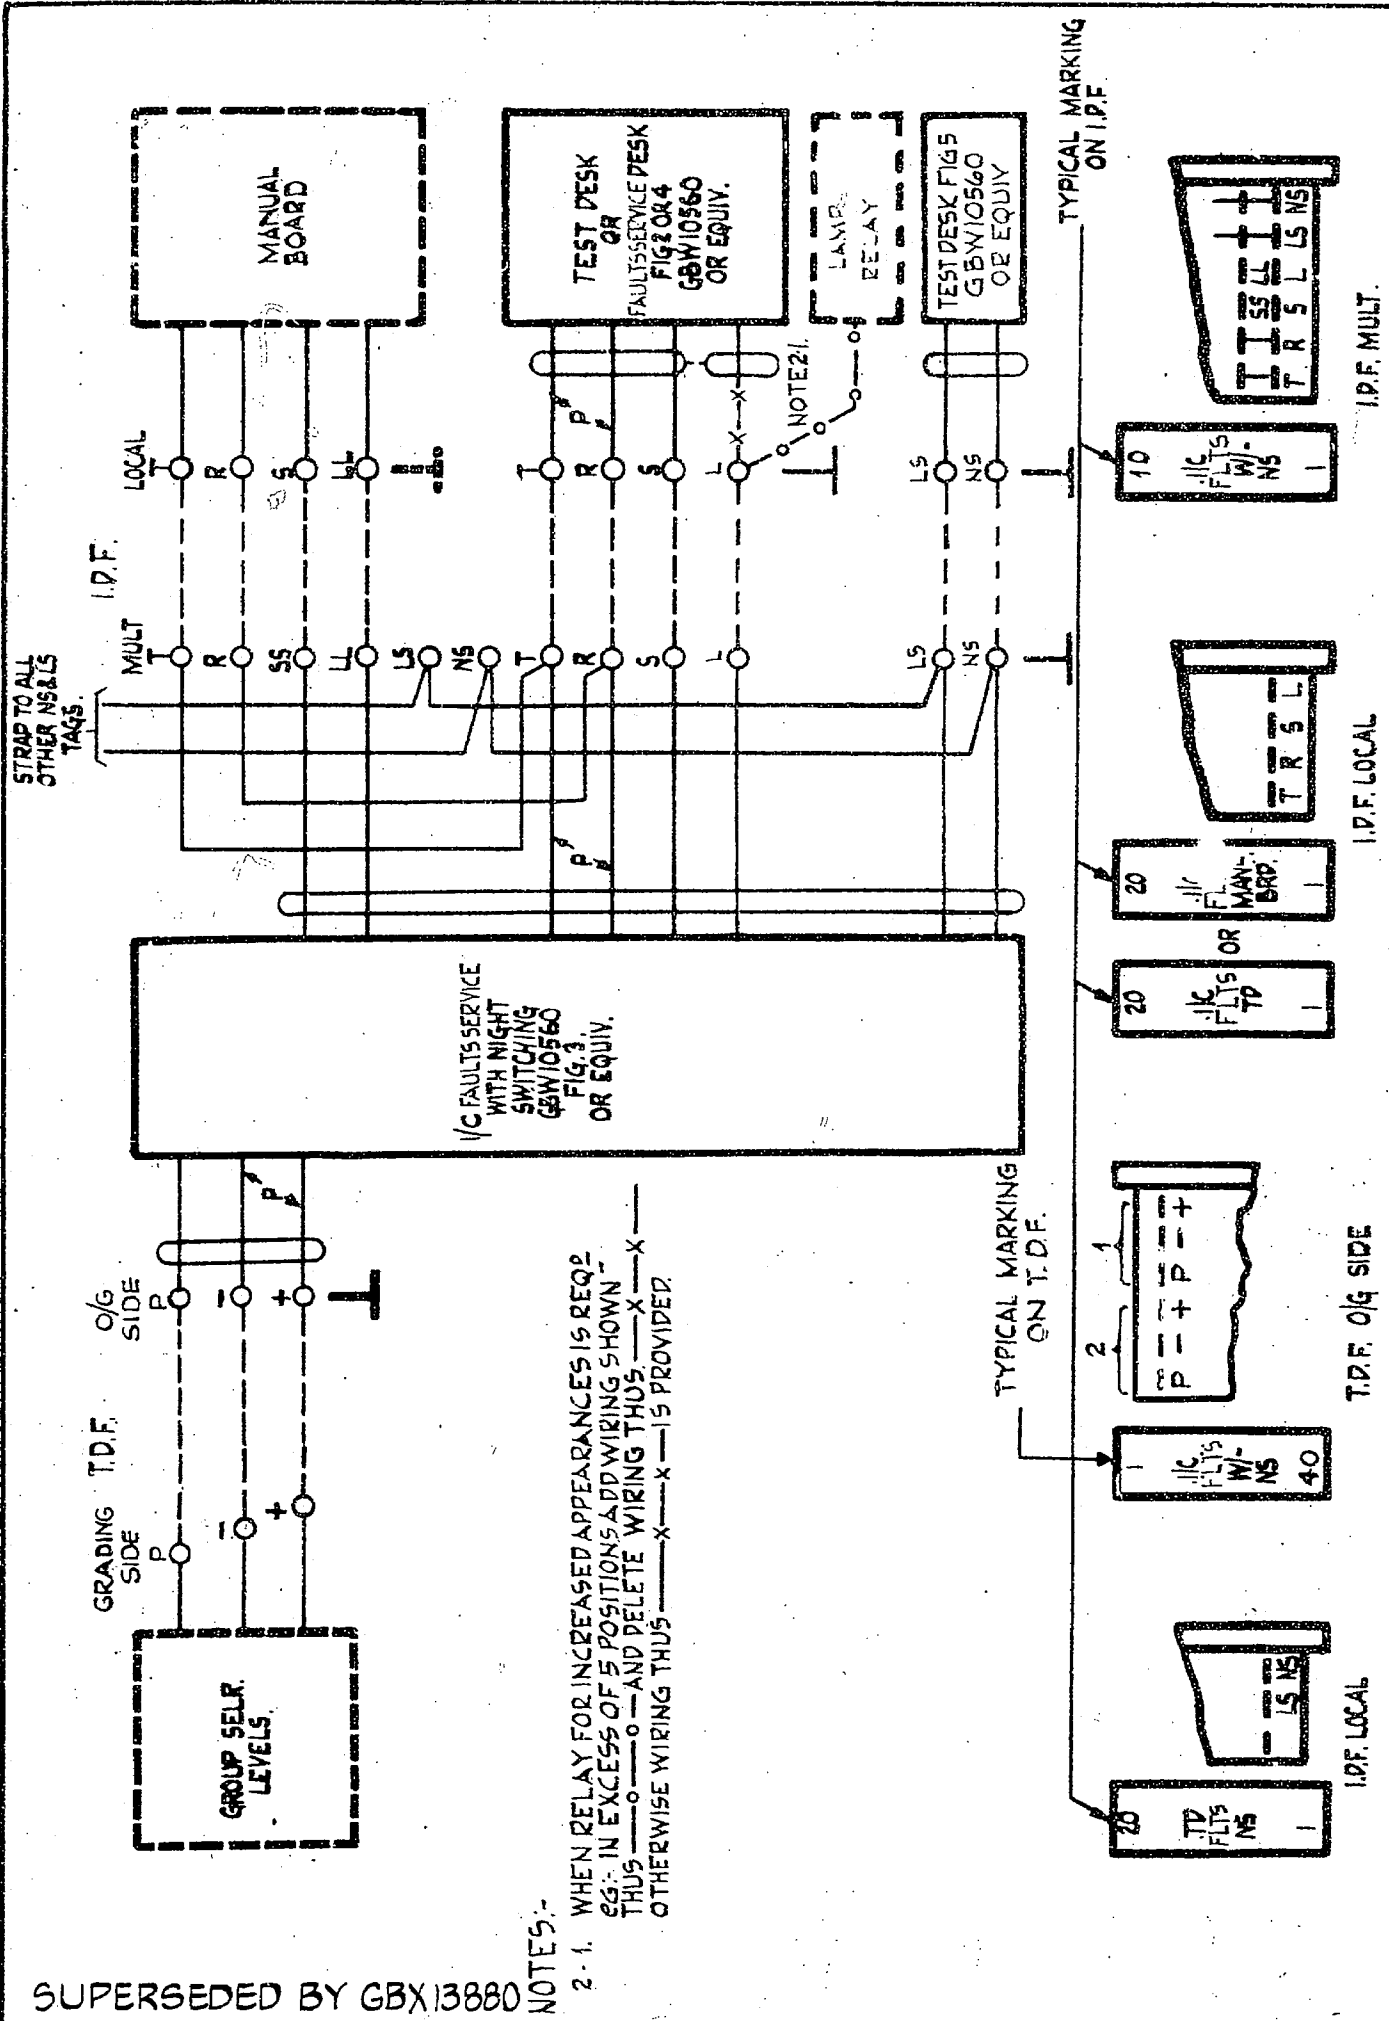

I/C FAULTS SERVICE WITH NIGHT SWITCHING GBW10560 FIG. 3 OR EQUIV.

NOTES:-
 2. 1. WHEN RELAY FOR INCREASED APPEARANCES IS REQD. EG. IN EXCESS OF 5 POSITIONS, ADD WIRING SHOWN THUS — 0 — 0 — AND DELETE WIRING THUS — X — X — OTHERWISE WIRING THUS — X — X — IS PROVIDED.

SUPERSEDED BY GBX13880

FIG. C FOR NEW YORK SEE FIG. G.

SUPERSESION NOTE ADDED (70899) (35257) 4 22.1.63 DBH					FAULTS SERVICE LINES TERMINATING ON TEST OR FAULTS SERVICE DESK OR EQUIV. WITH OR WITHOUT NIGHT SWITCHING TO AUTO-MANUAL BOARD. S.C.S.
FAULTS SERVICE WAS COMPLAINTS: L LEAD WAS NOT SHOWN 3 14.10.60 BK					
LAMP LEADS DELETED SHEETS 4, 5 & 6 ADDED. 2					
AMENDMENT PARTICULARS		ISSUE	DATE	APPR	REF
N.Z.P.O.		DRAWN W.F.B.	CHECKED <i>[Signature]</i>	WIRING	CIRCUIT
GBX10560					SHEET 2-6

SUPERSEDED BY GBX 13880

AMENDMENT PARTICULARS		ISSUE	DATE	APPR	REF	FAULTS SERVICE LINES TERMINATING ON TEST OR FAULTS SERVICE DESK OR EQUIV. WITH OR WITHOUT NIGHT SWITCHING TO AUTO-MANUAL BOARD. S.C.S.
SUPERSESSION NOTE ADDED (70899) (35257)		4	22.1.63	DBM		GBX 10560 SHEET 3-6
LAMP LEAD WAS NOT SHOWN FAULTS SERVICE WAS COMPLAINTS		3	14.10.60	R		
LAMP LEADS DELETED. SHEETS 4,5&6 ADDED.		2				
N.Z.P.O.	DRAWN W.F.B.	CHECKED	WIRING	CIRCUIT.		
		FD 26/3				

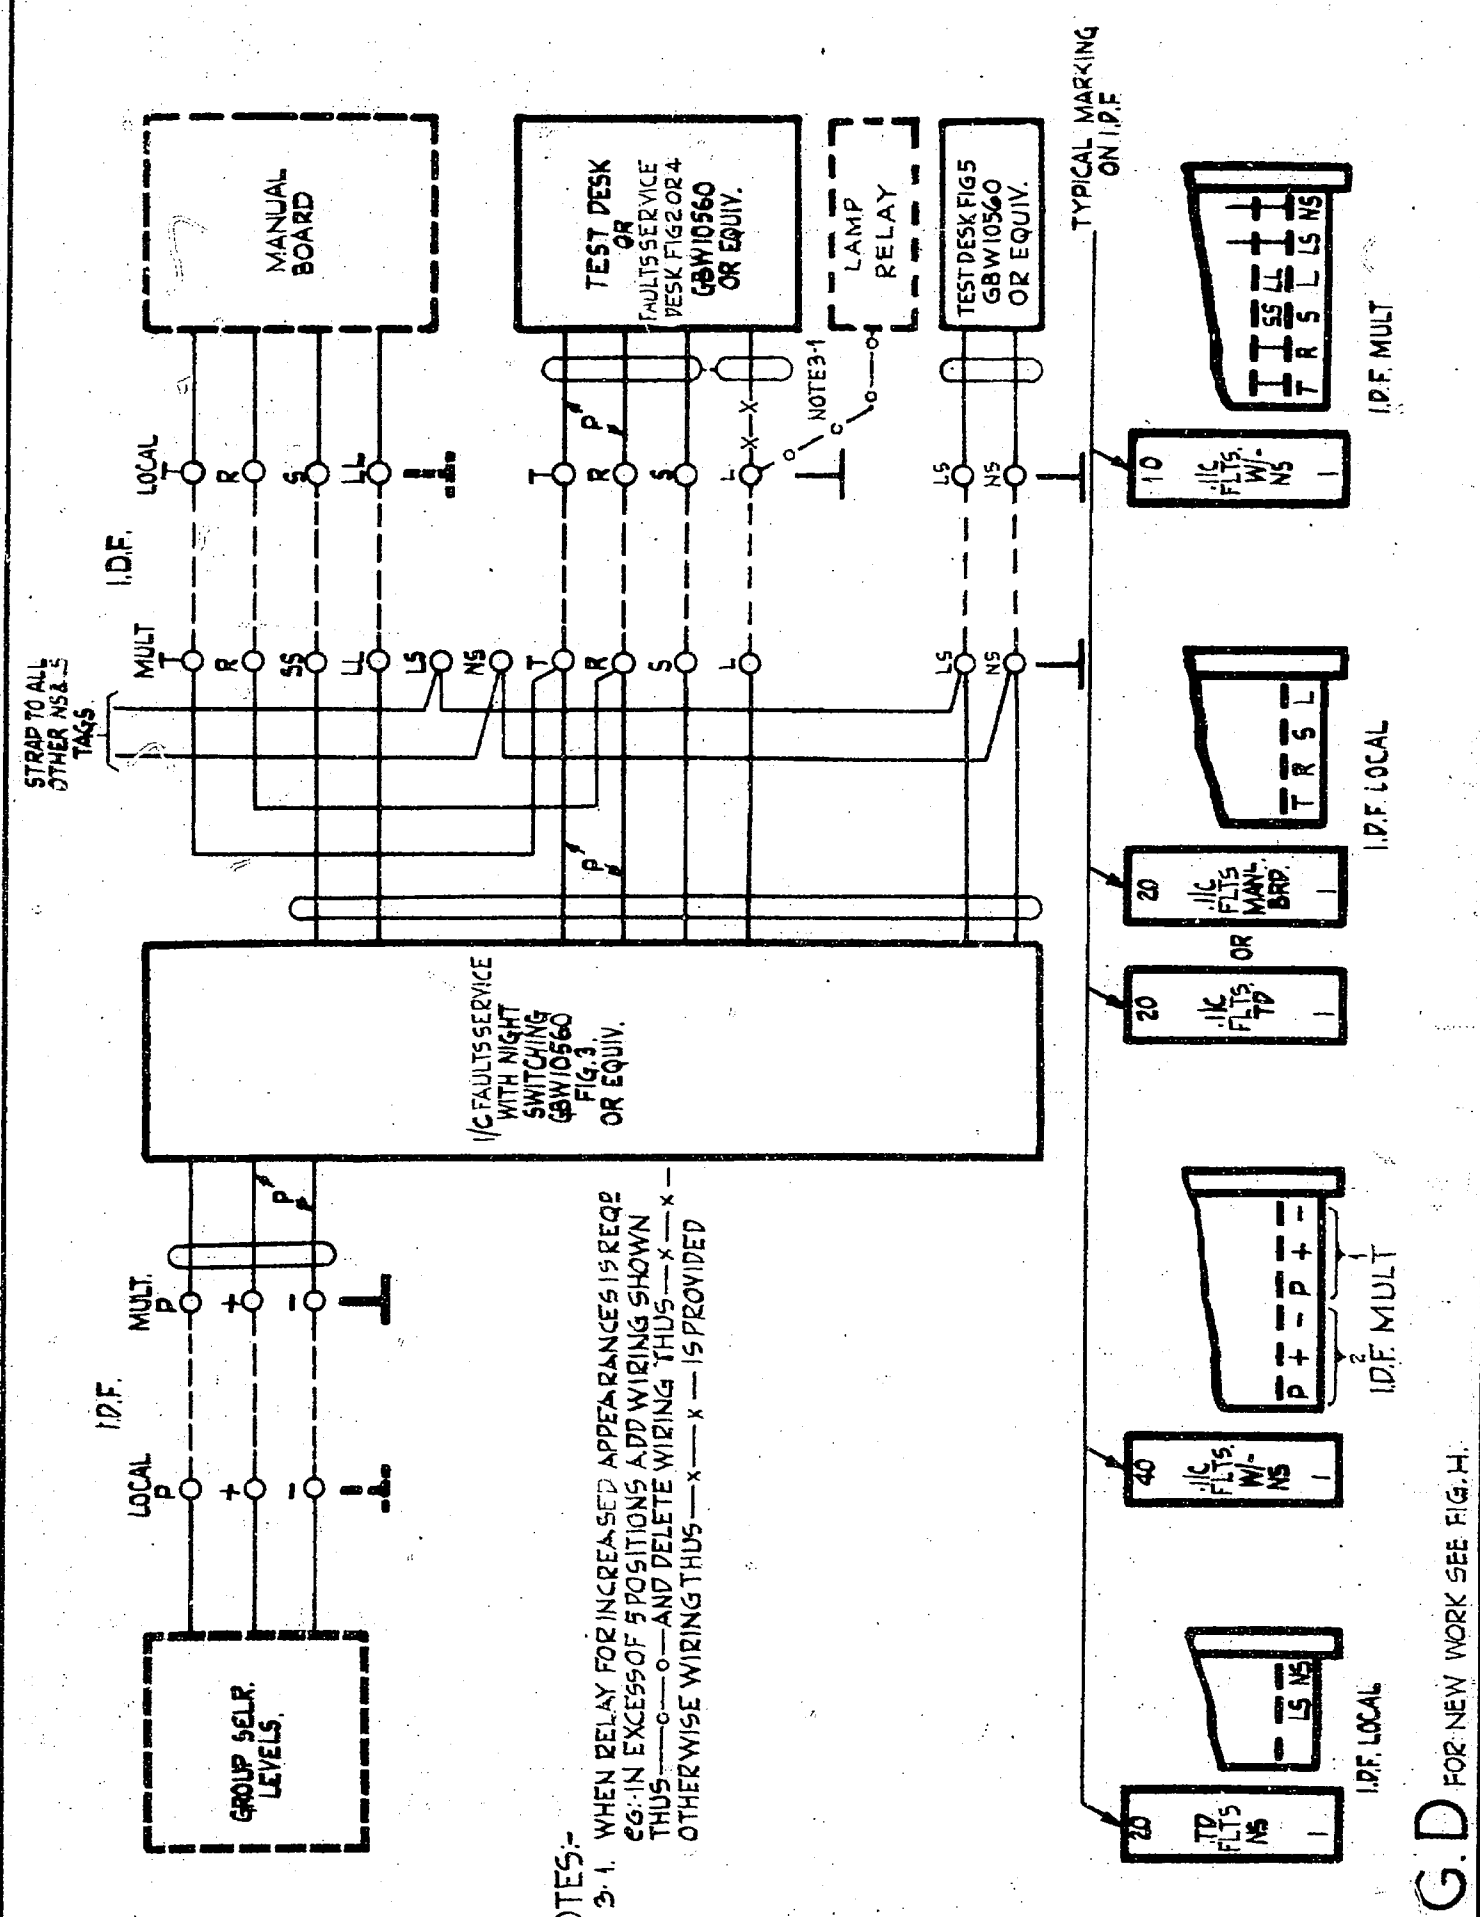


FIG. D FOR NEW WORK SEE FIG. H.

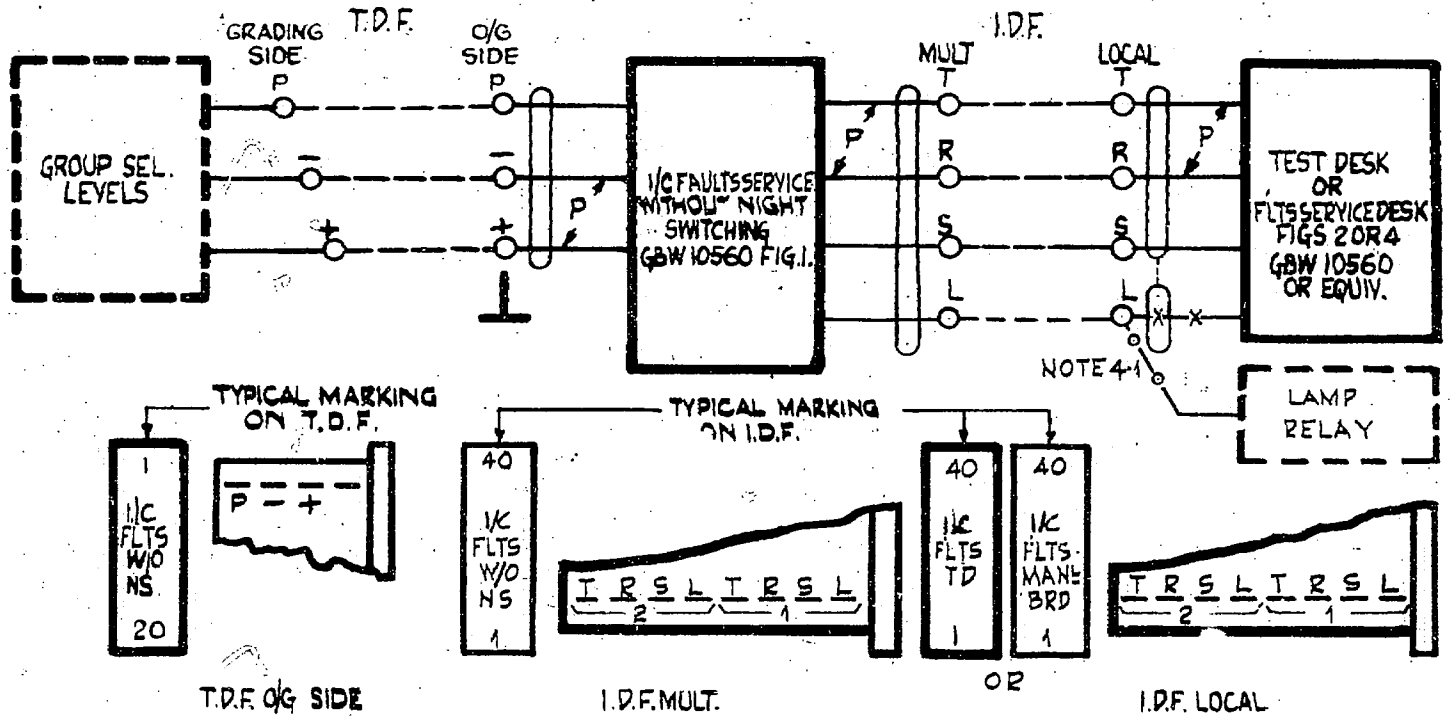


FIG. E.

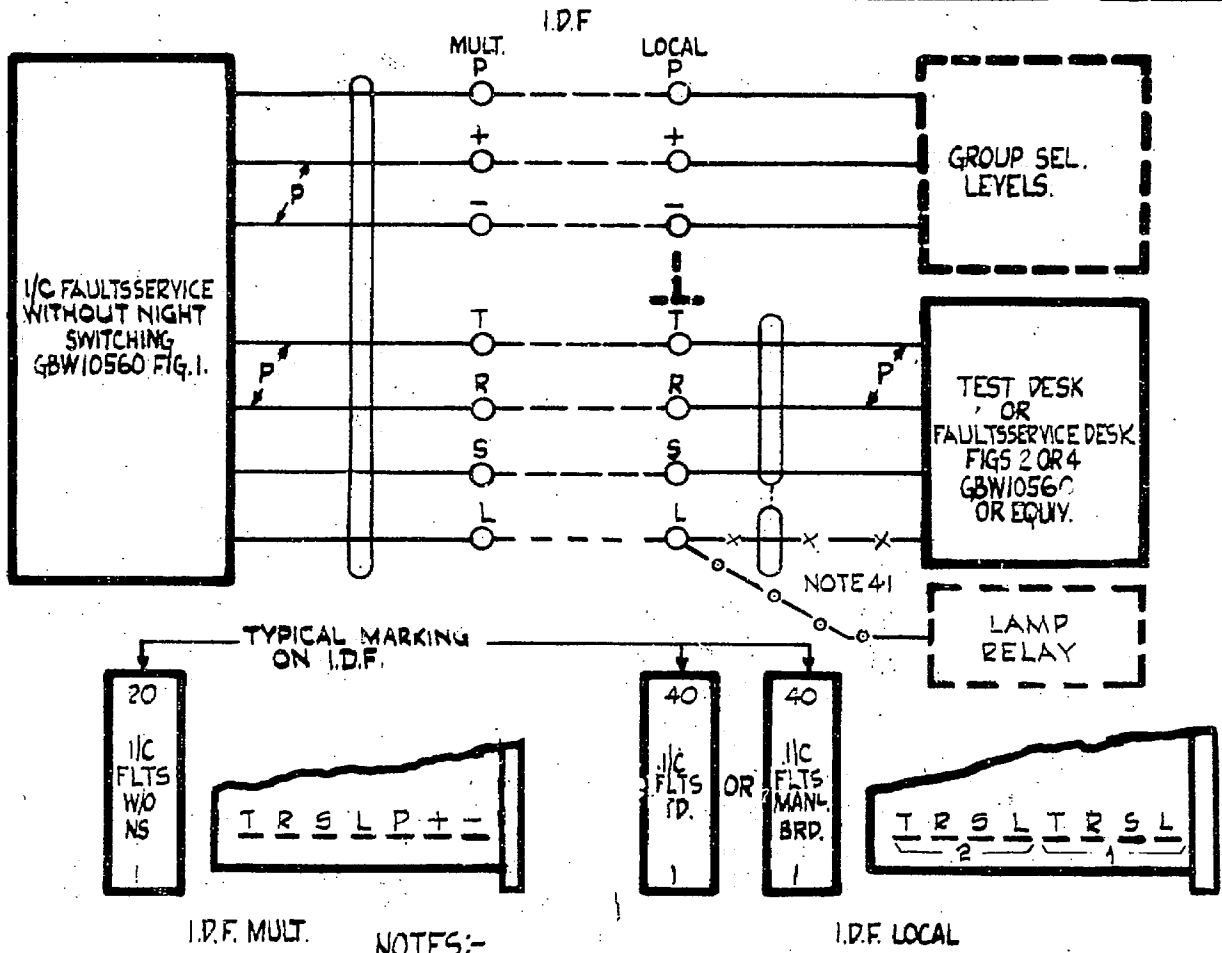



FIG. F.

NOTES:-

4-1. WHEN RELAY FOR INCREASED APPEARANCES IS REQD. EG. IN EXCESS OF 5 POSITIONS ADD WIRING SHOWN THUS — o — o — AND DELETE WIRING THUS — x — x — OTHERWISE WIRING THUS — x — IS PROVIDED

SUPERSEDED BY GBX 13880

				FAULTSERVICE LINE TERMINATING ON TEST OR FAULTSERVICE DESK OR EQUIV. WITH OR WITHOUT NIGHT SWITCHING TO AUTO-MANUAL BOARD S.C.S.			
SUPERSESSION NOTE ADDED (70899)		(35257)	4	22.1.63	OBX		
FAULTSERVICE WAS COMPLAINTS LEAD WAS NOT SHOWN.			3	14.10.60	AK		
			2				
AMENDMENT PARTICULARS			ISSUE	DATE	APPO	REF	H
				GBX.10560			
N.Z.P.O.		DRAWN N.W.	CHECKED	WIRING	CIRCUIT		
		21/11/67				SHEET 4-6	

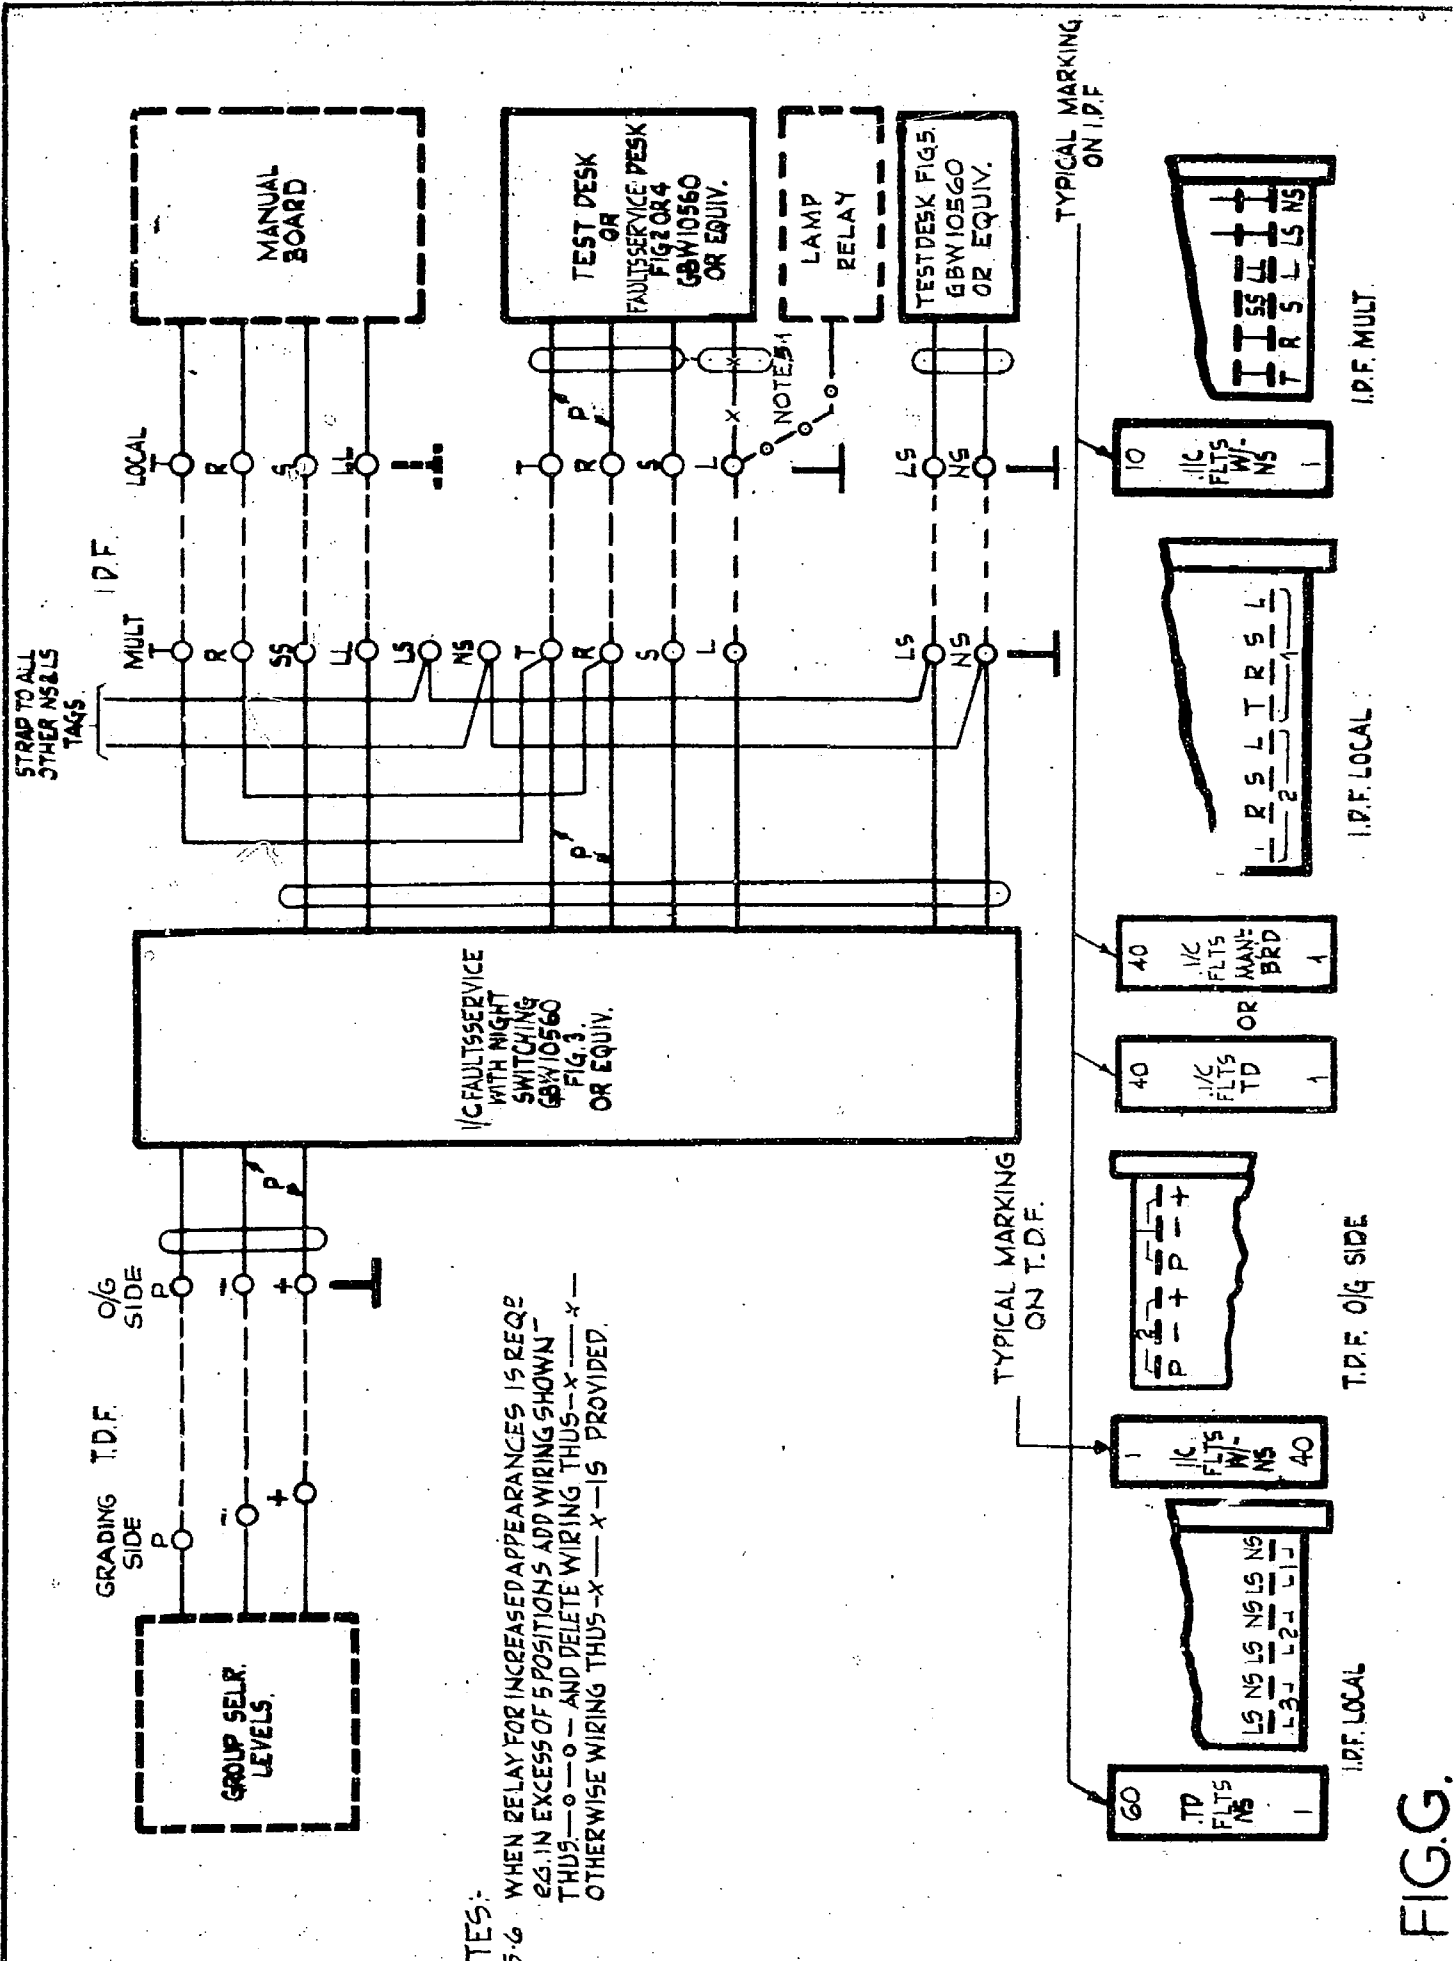

SUPERSEDED BY GBX 13880


NOTES:

5-6 WHEN RELAY FOR INCREASED APPEARANCES IS REQUIRED IN EXCESS OF 5 POSITIONS ADD WIRING SHOWN THUS: 0-0-0- AND DELETE WIRING THUS: X-X- OTHERWISE WIRING THUS: X-X- IS PROVIDED.

SUPERSESSION NOTE ADDED (70899) (35257)				4	22.1.63	DBH	FAULTSERVICE LINE TERMINATING ON TEST OR FAULTSERVICE DESK OR EQUIV. WITH OR WITHOUT NIGHT SWITCHING TO AUTO-MANUAL BOARD. S.C.S.
LEAD WAS NOT SHOWN; FAULTSERVICE WAS COMPLAINTS.				3	14.10.60	RK	
				2			
AMENDMENT PARTICULARS				ISSUE	DATE	APPD	REF.
							H
N.Z.P.O.				DRAWN	CHECKED	WIRING	CIRCUIT
				N.W.			
							GBX 10560
							SHEET 5-6

FIG.G.

STRAP TO ALL OTHER NS&S TAGS

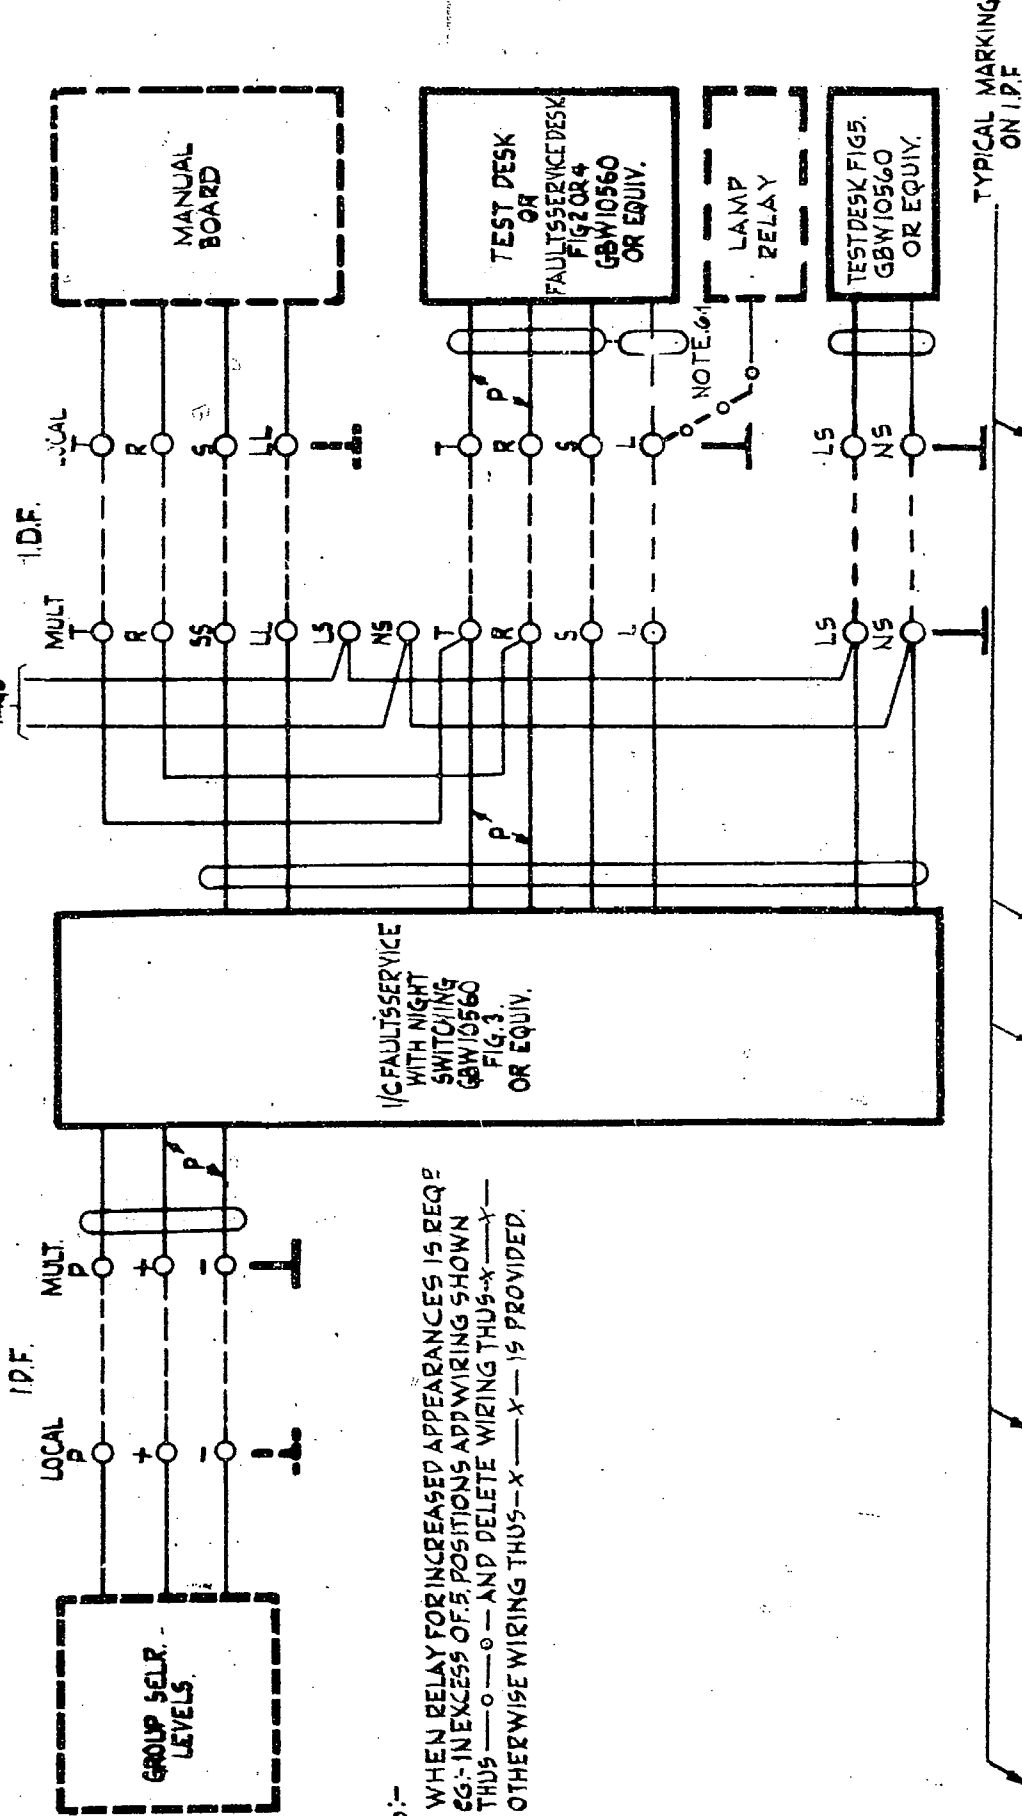

NOTES:-
 6.1 WHEN RELAY FOR INCREASED APPEARANCES IS REQUIRED EG:- IN EXCESS OF 5 POSITIONS APPOINTING SHOWN THUS 0-0-0-0- AND DELETE WIRING THUS -X- OTHERWISE WIRING THUS -X- X- IS PROVIDED.

SUPERSEDED BY GBX 13880

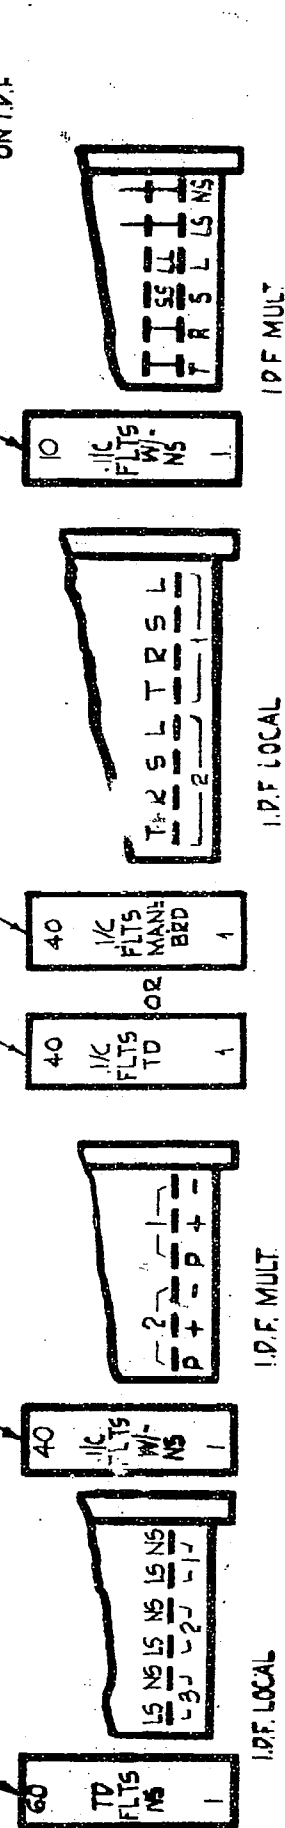


FIG. H.

AMENDMENT PARTICULARS				ISSUE	DATE	APPD	REF	H
SUPERSESSION NOTE ADDED. (70899)				4	22.1.63	DBK	FAULTS SERVICE LINE TERMINATING ON TEST OR FAULTS SERVICE DESK OR EQUIV WITH OR WITHOUT NIGHT SWITCHING TO AUTO-MANUAL BOARD. S.C.S.	
FAULTSERVICE WAS COMPLAINTS LEAD WAS NOT SHOWN (35257)				3	14.10.60	AK		
NZ.P.O.				DRAWN	CHECKED	WIRING	CIRCUIT.	

GBX 10560

SHEET 6-6