
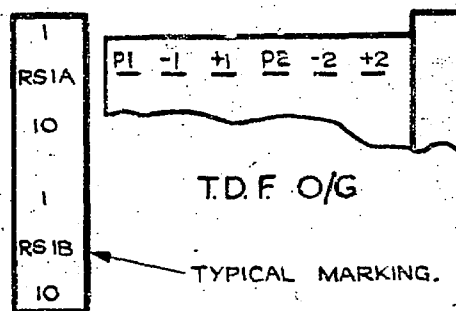


FIG. A.

T.D.F.


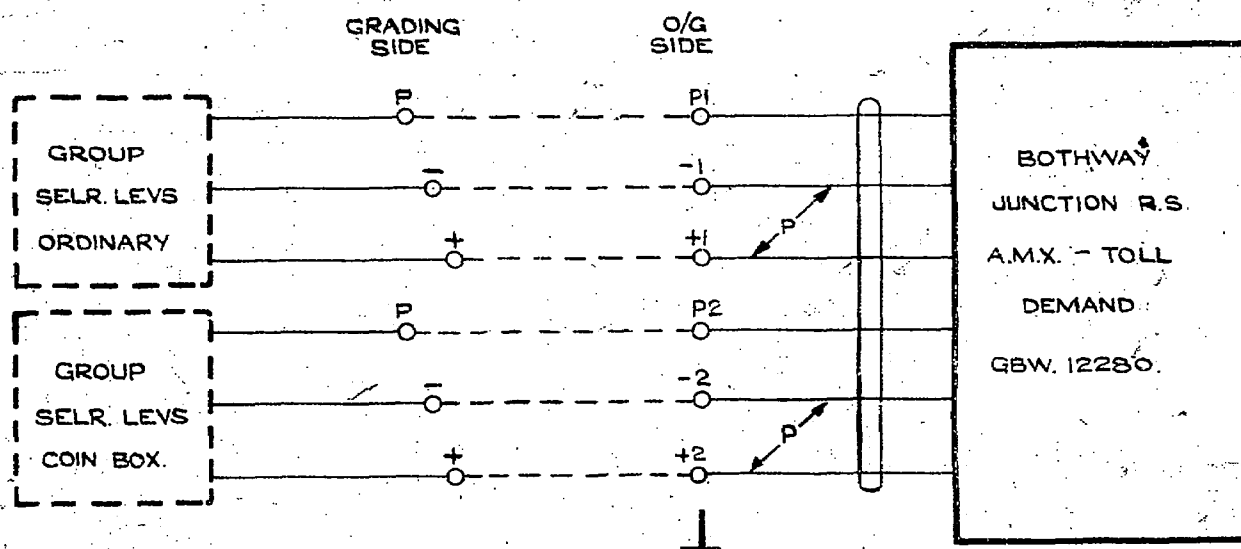


NOTES.

- 1-1 WHEN FULL AVAILABILITY FROM SELECTOR LEVELS IS SPECIFIED INCOMING LEADS ARE CABLED DIRECT AND NOT VIA T.D.F.

					BOTHWAY JUNCTION R.S. A.M.X. - TOLL DEMAND (FOR ORD. & COIN BOX SUBS) 2000 TYPE.		
SEE SHEET 3	(68702)	4	18.6.57	all			
WAS SHEET 1-2	(67042)	3	9.4.56	all			
FIVE-WIRE ENTRY WAS SHOWN		2		all			
	(31593)	1	4.5.54				
AMENDMENT PARTICULARS				ISSUE DATE	APPD	W	
NZ.P.O.					GBX 12280.		
DRAWN		CHECKED		WIRING	CIRCUIT	SHEET	
3EO						1-2	


FIG. B.

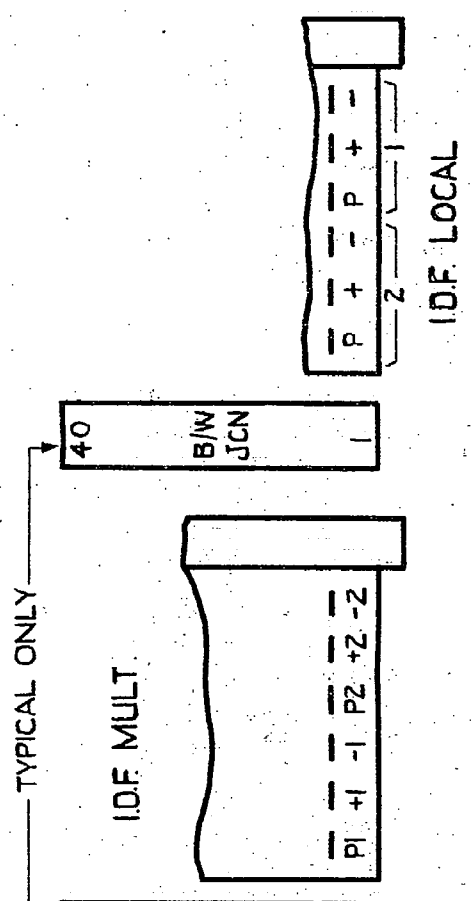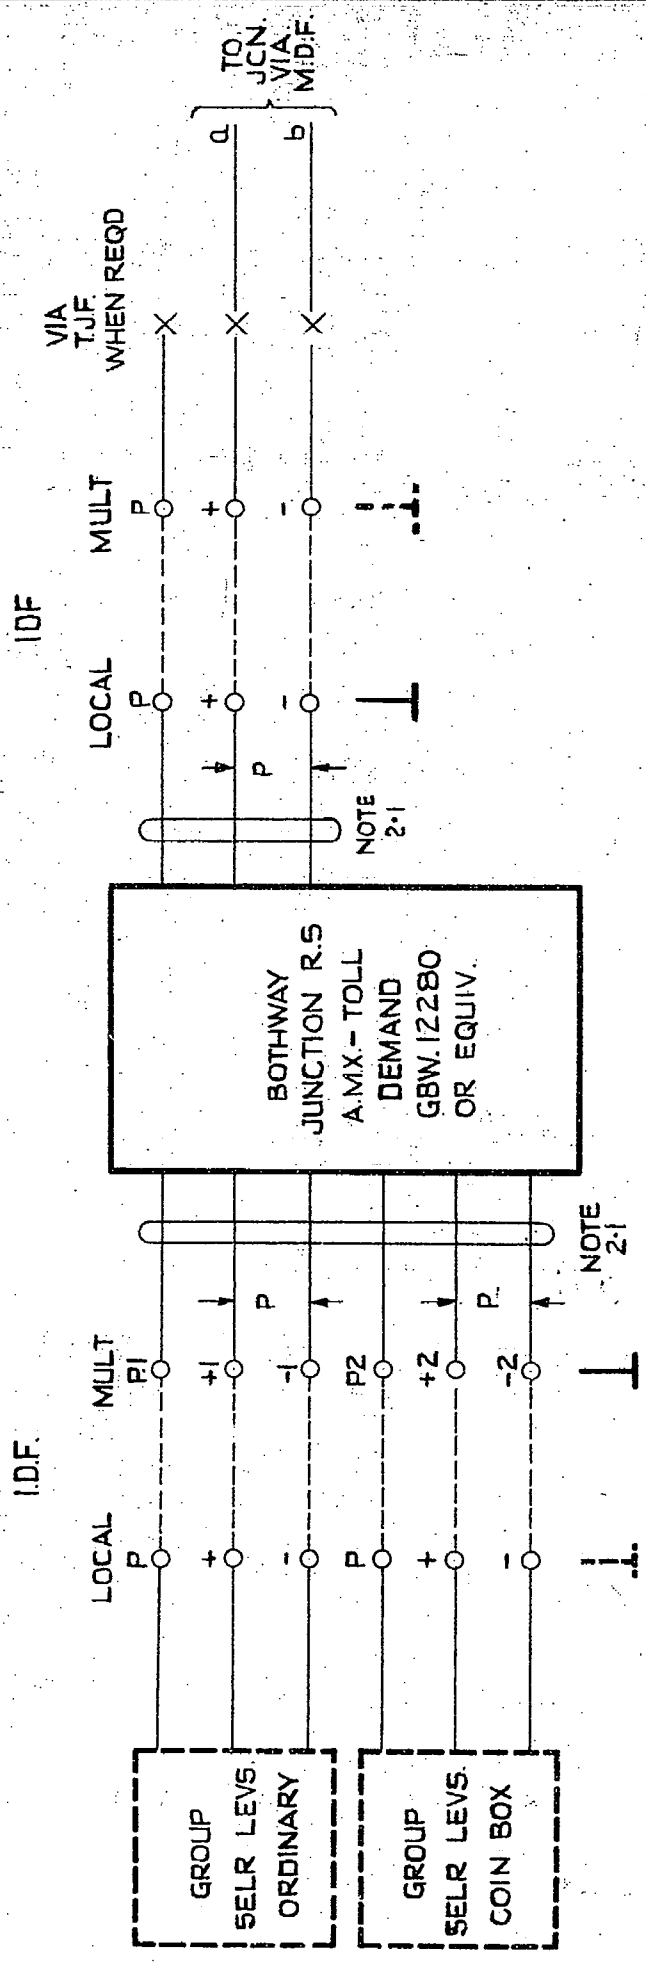

NOTES:-
 21 WHEN LOCAL CONDITIONS DO NOT REQUIRE IDF TERMINATIONS THESE LEADS TO BE CABLED DIRECT.

SEE SHEET 3 (68702)				4	18-6-57	acs	BOTHWAY JUNCTION R.S. AMX.-TOLL DEMAND (FOR ORD. & COIN BOX SUBS) 2000 TYPE
REVISED AND REDRAWN. WAS SHEET 2-2				3	9-4-56	acs	
FIVE WIRE ENTRY WAS SHOWN (67042)				2			
				1			
AMENDMENT PARTICULARS				ISSUE	DATE	APPD	W
N.Z.P.O.				DRAWN PP	CHECKD	WIRING CIRCUIT	GBX. 12280 5HT 2-3

FIG. C.

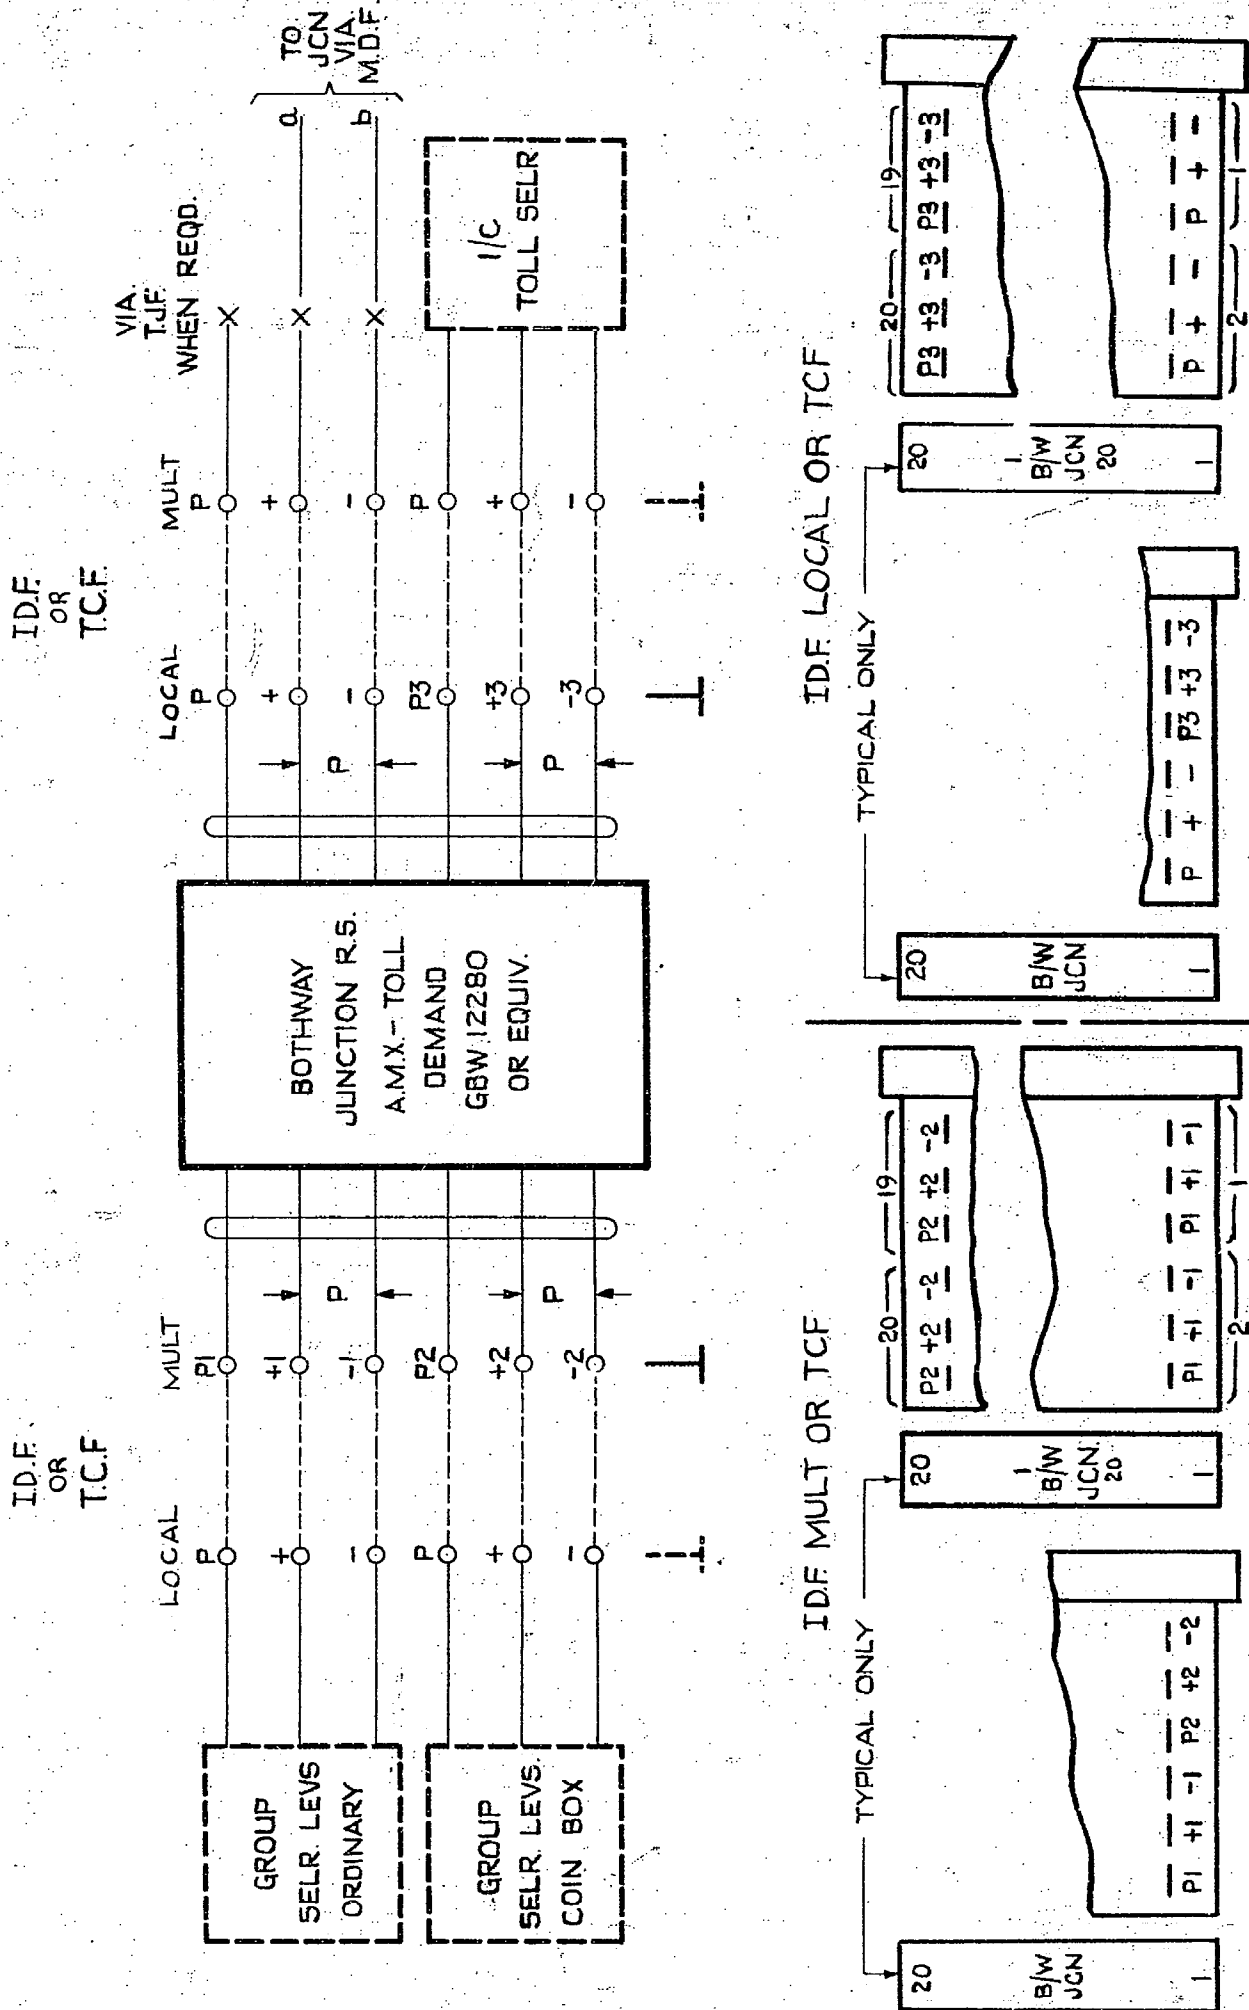

ALTERNATIVE TAG ARRANGEMENT FOR STRIP CONNS ON T.C.F. OR IDF

REFS. TO I.D.F. MULT & LOCAL ADDED (68702)	4	18-6-57	CLM
(67042)	3	24-5-6	CLM
AMENDMENT PARTICULARS	ISSUE	DATE	APPD
N Z P O	DRAWN	CHECKED	WIRING CIRCUIT
PP			

BOTHWAY JUNCTION R.S
AMX-TOLL DEMAND
(FOR ORD. & COIN BOX SUBS)
2000 TYPE

GBX 12280

5HT
 3-3