

FIG. A

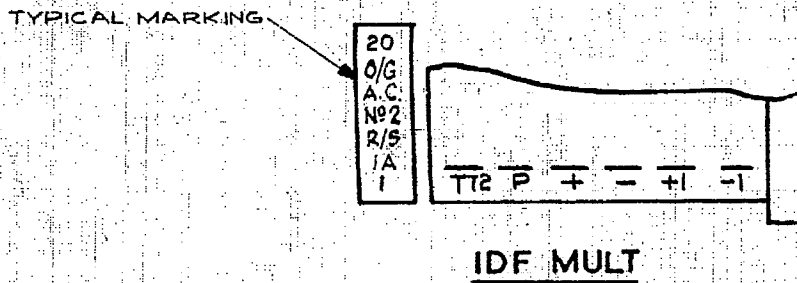
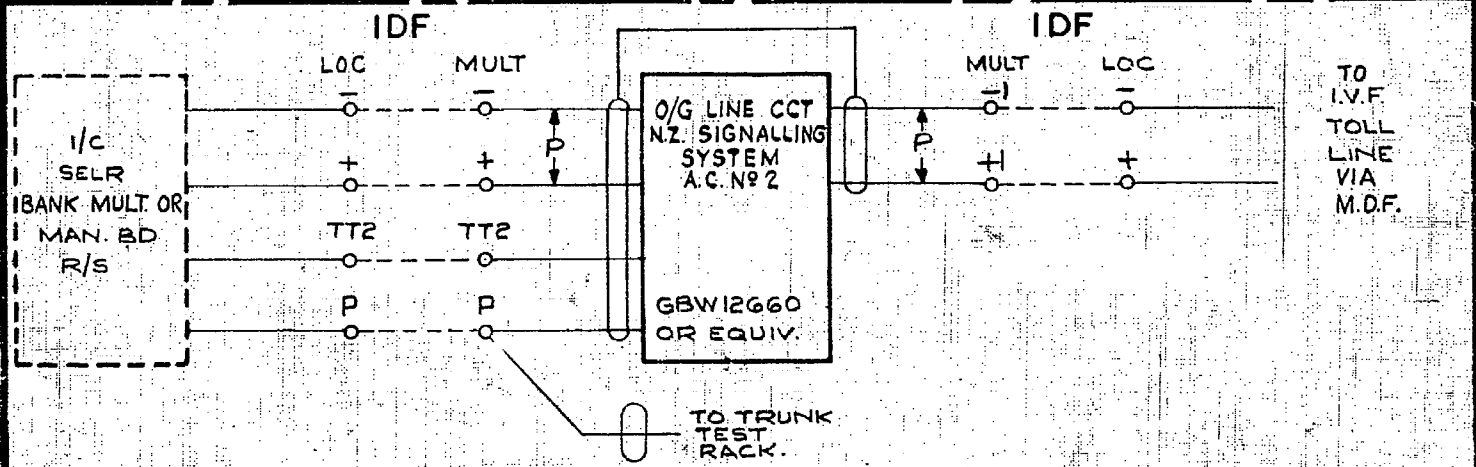


FIG. B

ISSUE ADVANCED NO CHANGE	(13727)	5	1-12-70	B.S.H.
ISSUE ADVANCED NO CHANGE	(86169)	4	28-10-69	RW
TITLE AMENDED: 12661 ADDED	(69332)	3	17-10-69	DBH
MINOR AMENDMENTS	(41080)	2	2-2-61	ASB
	(35370)	1	10-11-60	SK
AMENDMENT PARTICULARS		ISSUE	DATE	APP
N.Z. P.O.	DRAWN	CHECKED	WIRING	CIRCUIT
	490	490		ASB

O/G LINE CIRCUIT
N.Z. SIGNALLING SYSTEM
A.C. No 2

GBX 12660
12661 SHEET 1-2

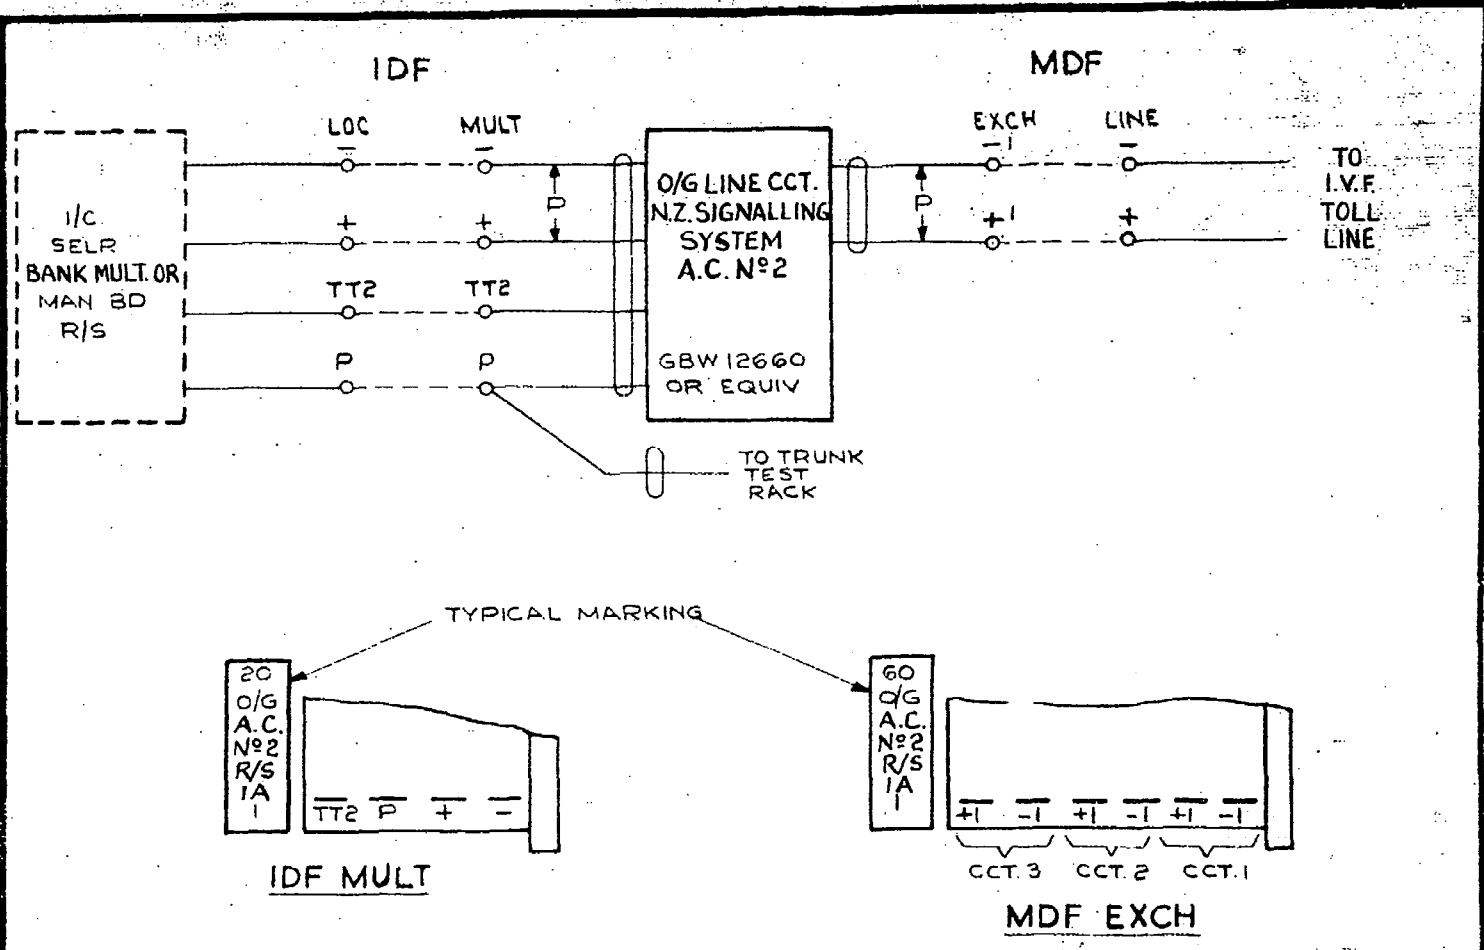


FIG. C

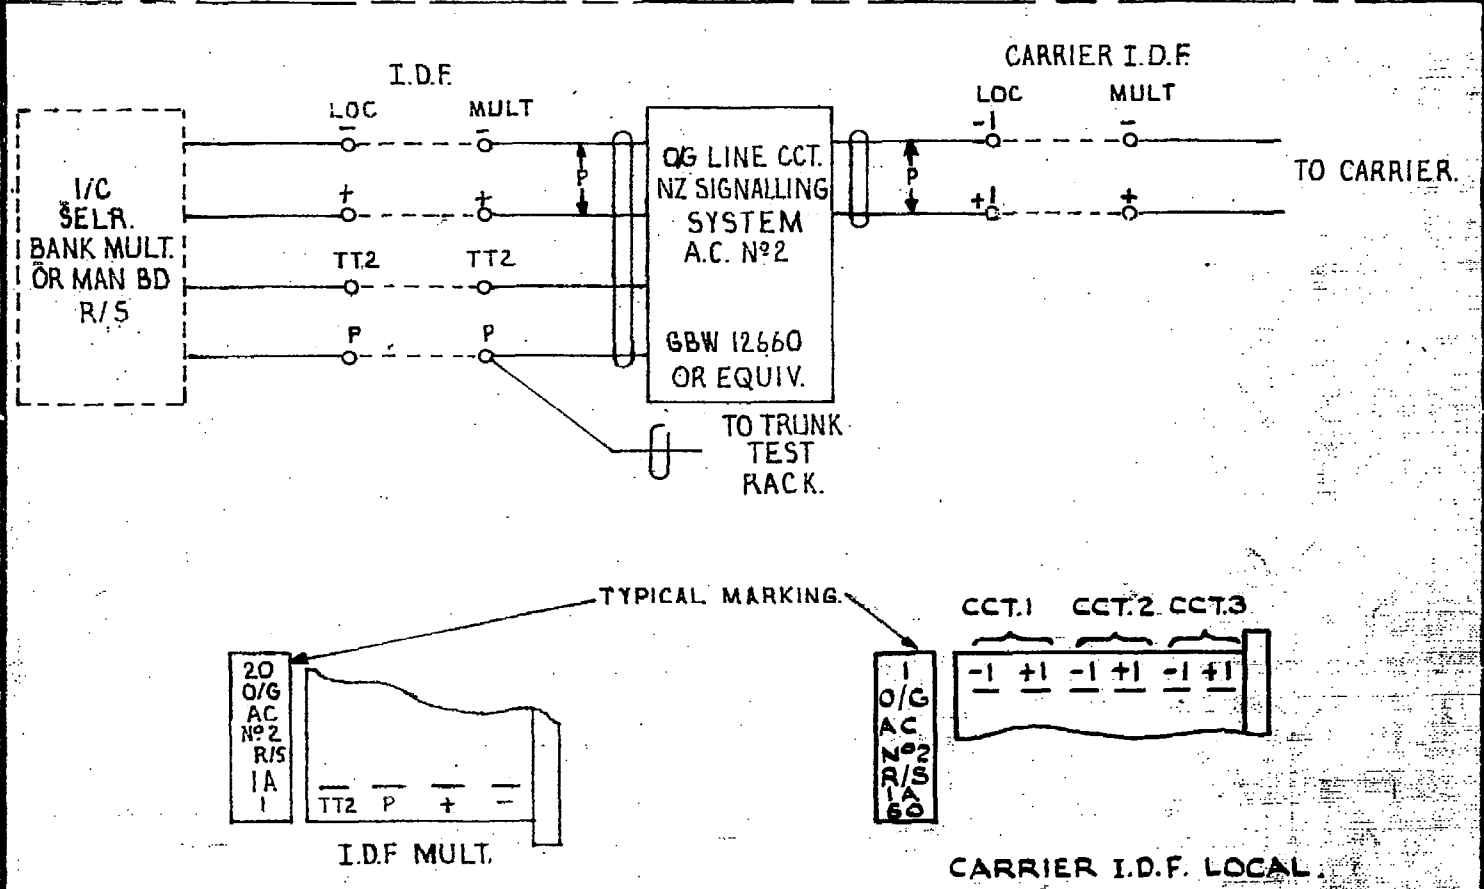


FIG. D

REPLACEMENT TCG. INCORP. (83758)		5	4.12.74	BSH	O/G LINE CIRCUIT NZ. SIGNALLING SYSTEM A.C. N°2
CARRIER I.D.F. BLOCK VIEW INVERTED.		5	8.9.70	CBT	
FIG.D. ADDED.		4	1b.2.69		
TITLE AMENDED. 12661 ADDED.		3	16.10.68		
		2	27.9.61		
AMENDMENT PARTICULARS		ISSUE	DATE	APP	I.V.F.
N.Z.P.O.	<i>ASH</i> 28.9.61	DRAWN	CHECKED	WIRING CIRCUIT	GBX 12660 12661
	39.0	49.0		ASH	SHEET 2-2