


CABLING BETWEEN AUTO BUILDING AND REMOTE MANUAL BUILDING.

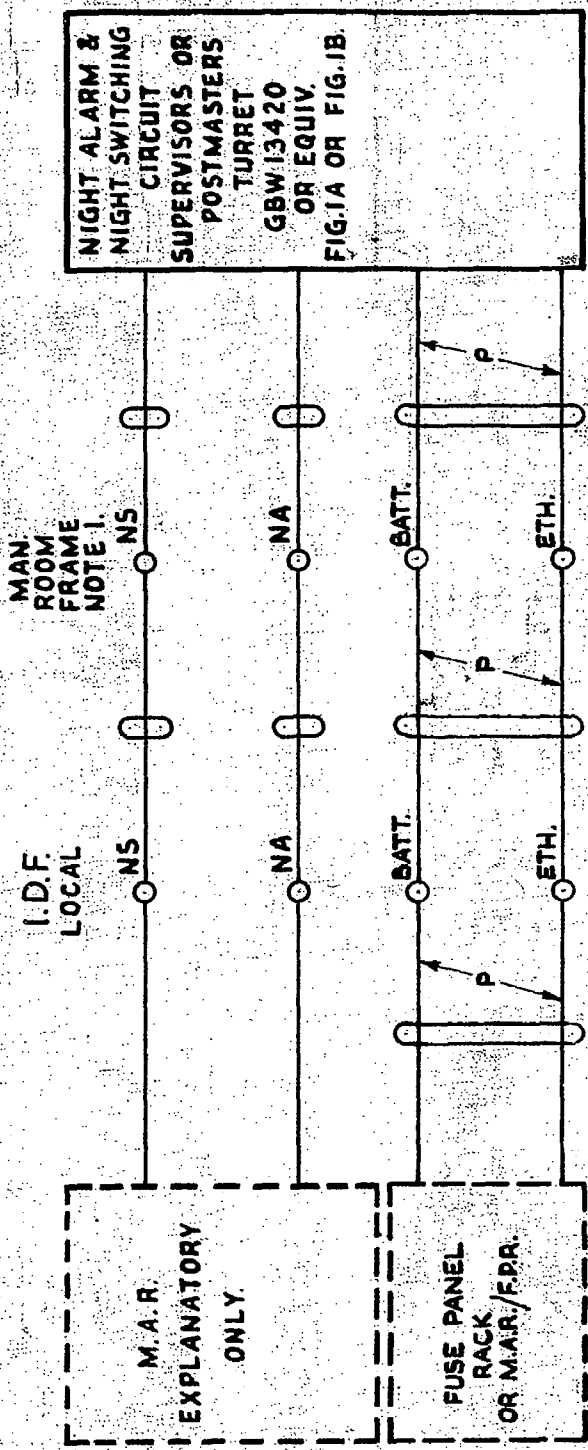

NIGHT ALARM & NIGHT SWITCHING CIRCUIT  
 SUPERVISORS OR POSTMASTERS TURRET  
 GBW 13420 OR EQUIV.  
 FIG. 1A OR FIG. 1B.

MAN. ROOM FRAME NOTE 1.


I.D.F. LOCAL

M.A.R. EXPLANATORY ONLY

FUSE PANEL RACK OR M.A.R./F.P.R.

TYPICAL MARKING ONLY

20  
 NIGHT ALM.  
 SWHG  
 1

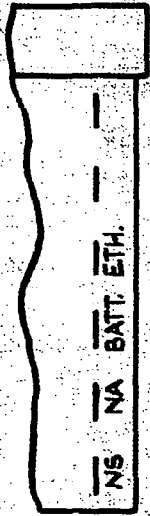

NOTES:

- 1. MAN. ROOM FRAME AND ASSOC. TERM. STRIPS SUPPLIED BY THE N.Z.P.O.

BATT. & ETH. LEADS ADDED.		(69580)	2	18/11/63	DBW
AMENDMENT PARTICULARS		ISSUE	DATE	APP.	
NZPO	DRAWN G.A.	CHECKED G.A.	WIRING G.A.	CIRCUIT G.A.	

NIGHT ALARM & NIGHT SWITCHING CIRCUIT  
 SUPERVISORS OR POSTMASTERS TURRET  
 2000 TYPE.

REF.:- 50V S  
**GBX 13420**