


AS SEEN FROM REAR

NOTE 1

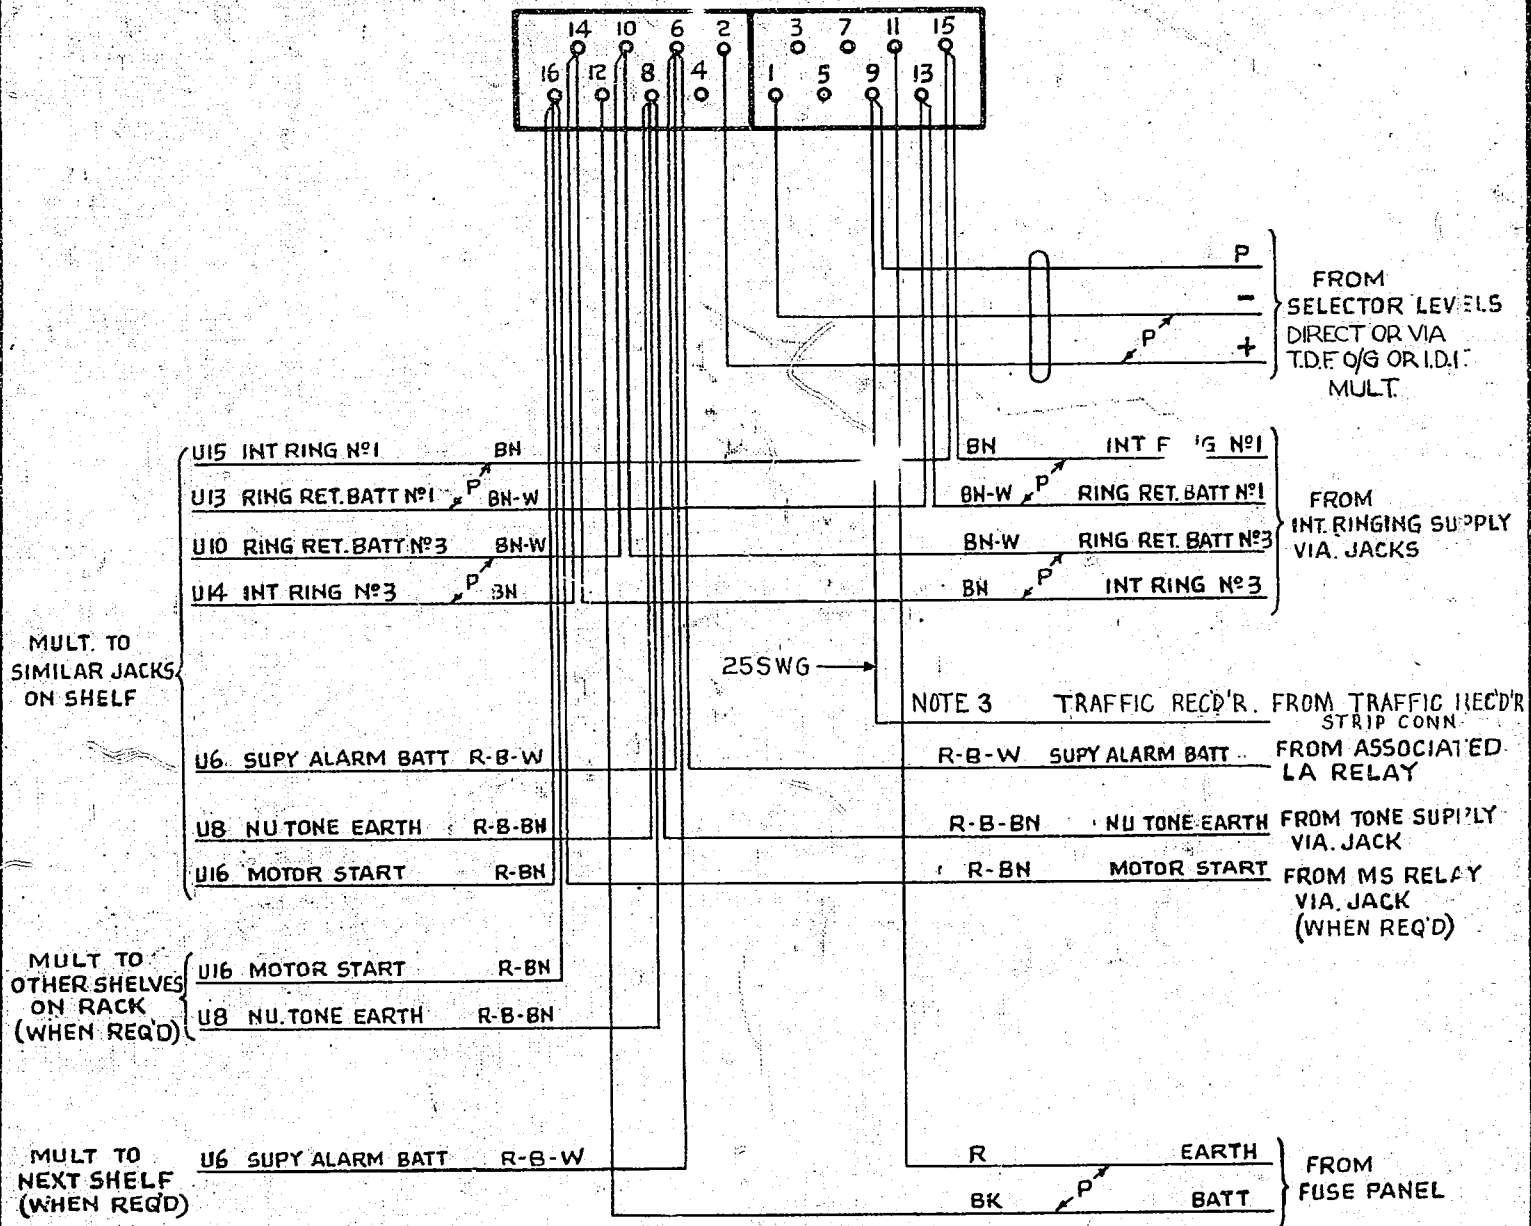

NOTES

- JACK POINTS U9 & U11 TO MAKE CONTACT WHEN RELAY SET IS REMOVED.
- UNLESS OTHERWISE SPECIFIED ALL WIRING TO BE 20 SWG.
- COLOURS FOR TRAFFIC RECORDER LEADS:-
SHELVES A & B R-O; C & D R-G; E & F R-BN;
G & H R-S; J & K R-B-W.

TRAFFIC RECORDER LEAD & NOTE 3 ADDED (69463)	5	26.7.57	all
IDF REFERENCE ADDED TO I/C LEADS (65285)	4	12.7.55	all
CONNECTIONS TO U4 & 5 DELETED (31667)	3	5.5.54	all
DESIGNATION ON LEAD TO U6 AMENDED	2	20.1.50	all
	1	28.3.49	all

REVERTIVE RINGING RELAY SET.

AMENDMENT PARTICULARS				ISSUE	DATE	APPR
N.Z. P.O.		DRAWN	CHECKED	WIRING	ENGIN ^{ER}	

GBU 10730

0
5 Centimetres
10
15
20
25
30