


AS SEEN FROM REAR

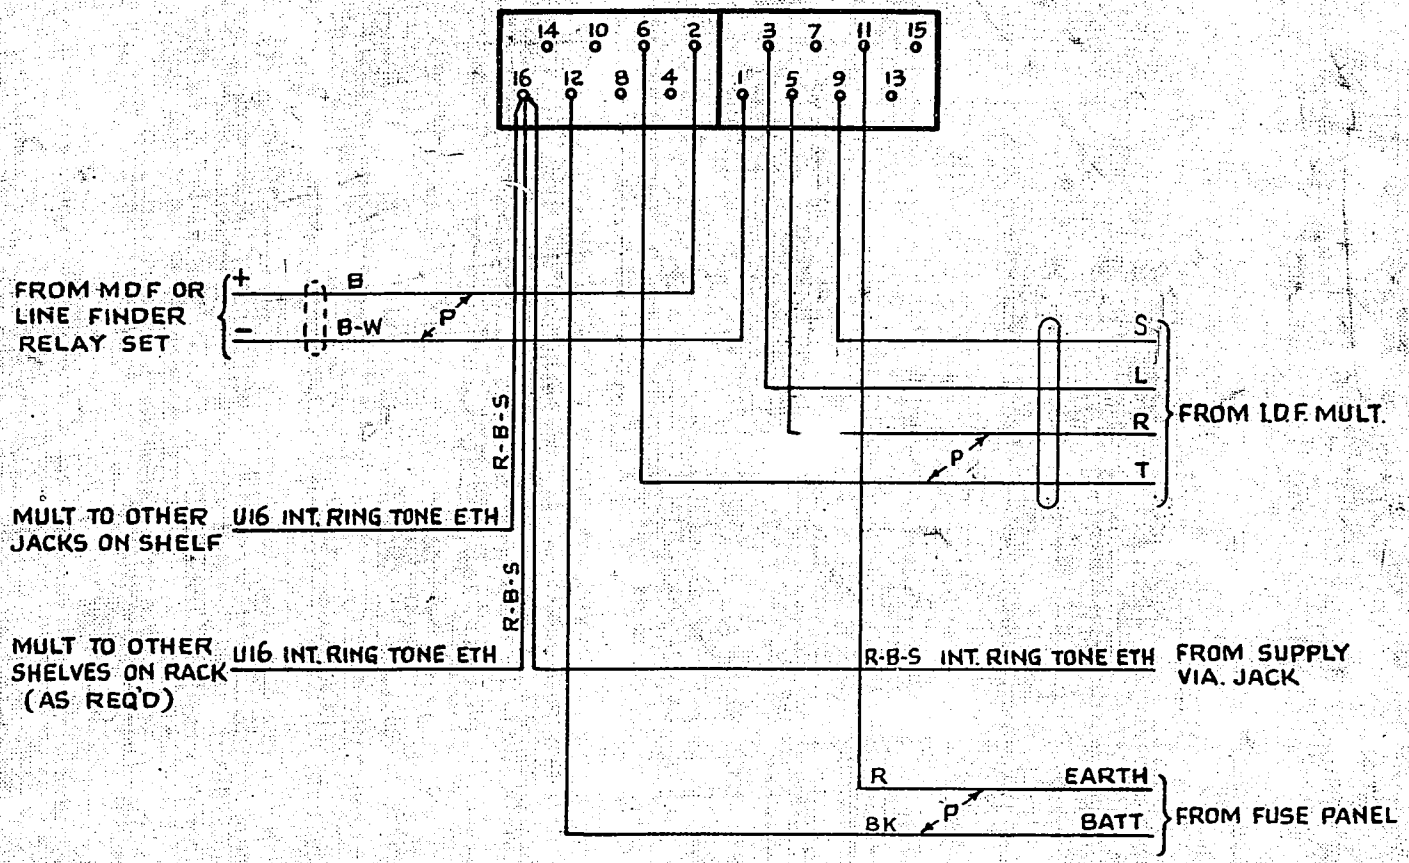

NOTES

1. ALL WIRING TO BE 20 SWG UNLESS OTHERWISE SPECIFIED.

NOT TO BE USED FOR NEW WORK

					CHANGED NUMBER CALLING EQUIPMENT	
CONNS FROM U7 & U8 TO IDF DELETED.			(54973)	2	28-11-62	DBH
			(31667)	1	5-5-54	WJH
AMENDMENT PARTICULARS				ISSUE	DATE	APPD
						50V E
N.Z. PO.						GBU 11390
DRAWN		CHECKED		WIRING		
ENGIN 79		ENGIN 79		ENGIN 79		D 0,4

0
5 Centimetres
10
15
20
25
30