


AS SEEN FROM REAR

NOTE 1.

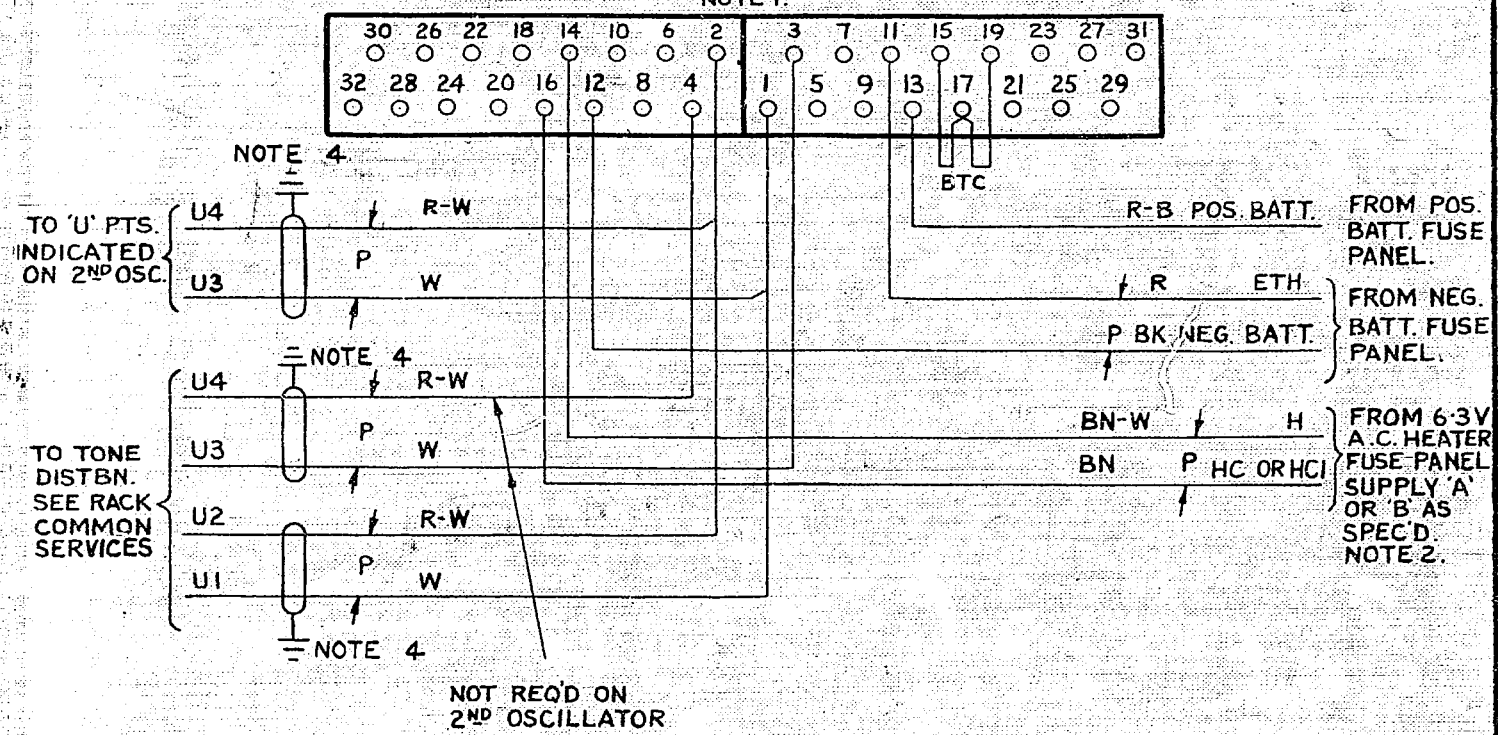

NOTES

1. U POINTS 1&3 AND 2&4 TO MAKE CONTACT WHEN RELAY SET IS REMOVED.
2. THE FOLLOWING RELAY SET POSNS ARE SERVED BY SUPPLY A.
SHELVES A,C & E POSNS 1,2,5,6,9 & 10.
SHELVES B,D & F POSNS 3,4,7 & 8.
THE FOLLOWING RELAY SET POSNS ARE SERVED BY SUPPLY B.
SHELVES A,C & E POSNS 3,4,7 & 8.
SHELVES B,D & F POSNS 1,2,5,6,9 & 10.
3. ALL WIRING UNLESS OTHERWISE SPEC'D TO BE 22 SWG.
4. THE SCREENS (OF THE SCREENED PAIRS) TO BE JOINED TOGETHER TO FORM AN ELECTRICALLY CONTINUOUS SCREEN, AND CONNECTED TO EARTH AT U11 ON THE FIRST RELAY SET ON THE FIRST SHELF WITH 22 SWG RED.

				2280 CYCLES/SECOND OSCILLATOR	
				IVF SYSTEM	
NOTE 4 ADDED	(41090)	2	22.61	<i>[Signature]</i>	
	(35365)	1	10/1/60	<i>[Signature]</i>	
AMENDMENT PARTICULARS			ISSUE DATE	APPD	REF: 50V S
N.Z.P.O.			DRAWN W.T.R.	CHECKED <i>[Signature]</i>	WIRING CIRCUIT <i>[Signature]</i>
GBU 11690					

0
5 Centimetres
10
15
20
25
30