
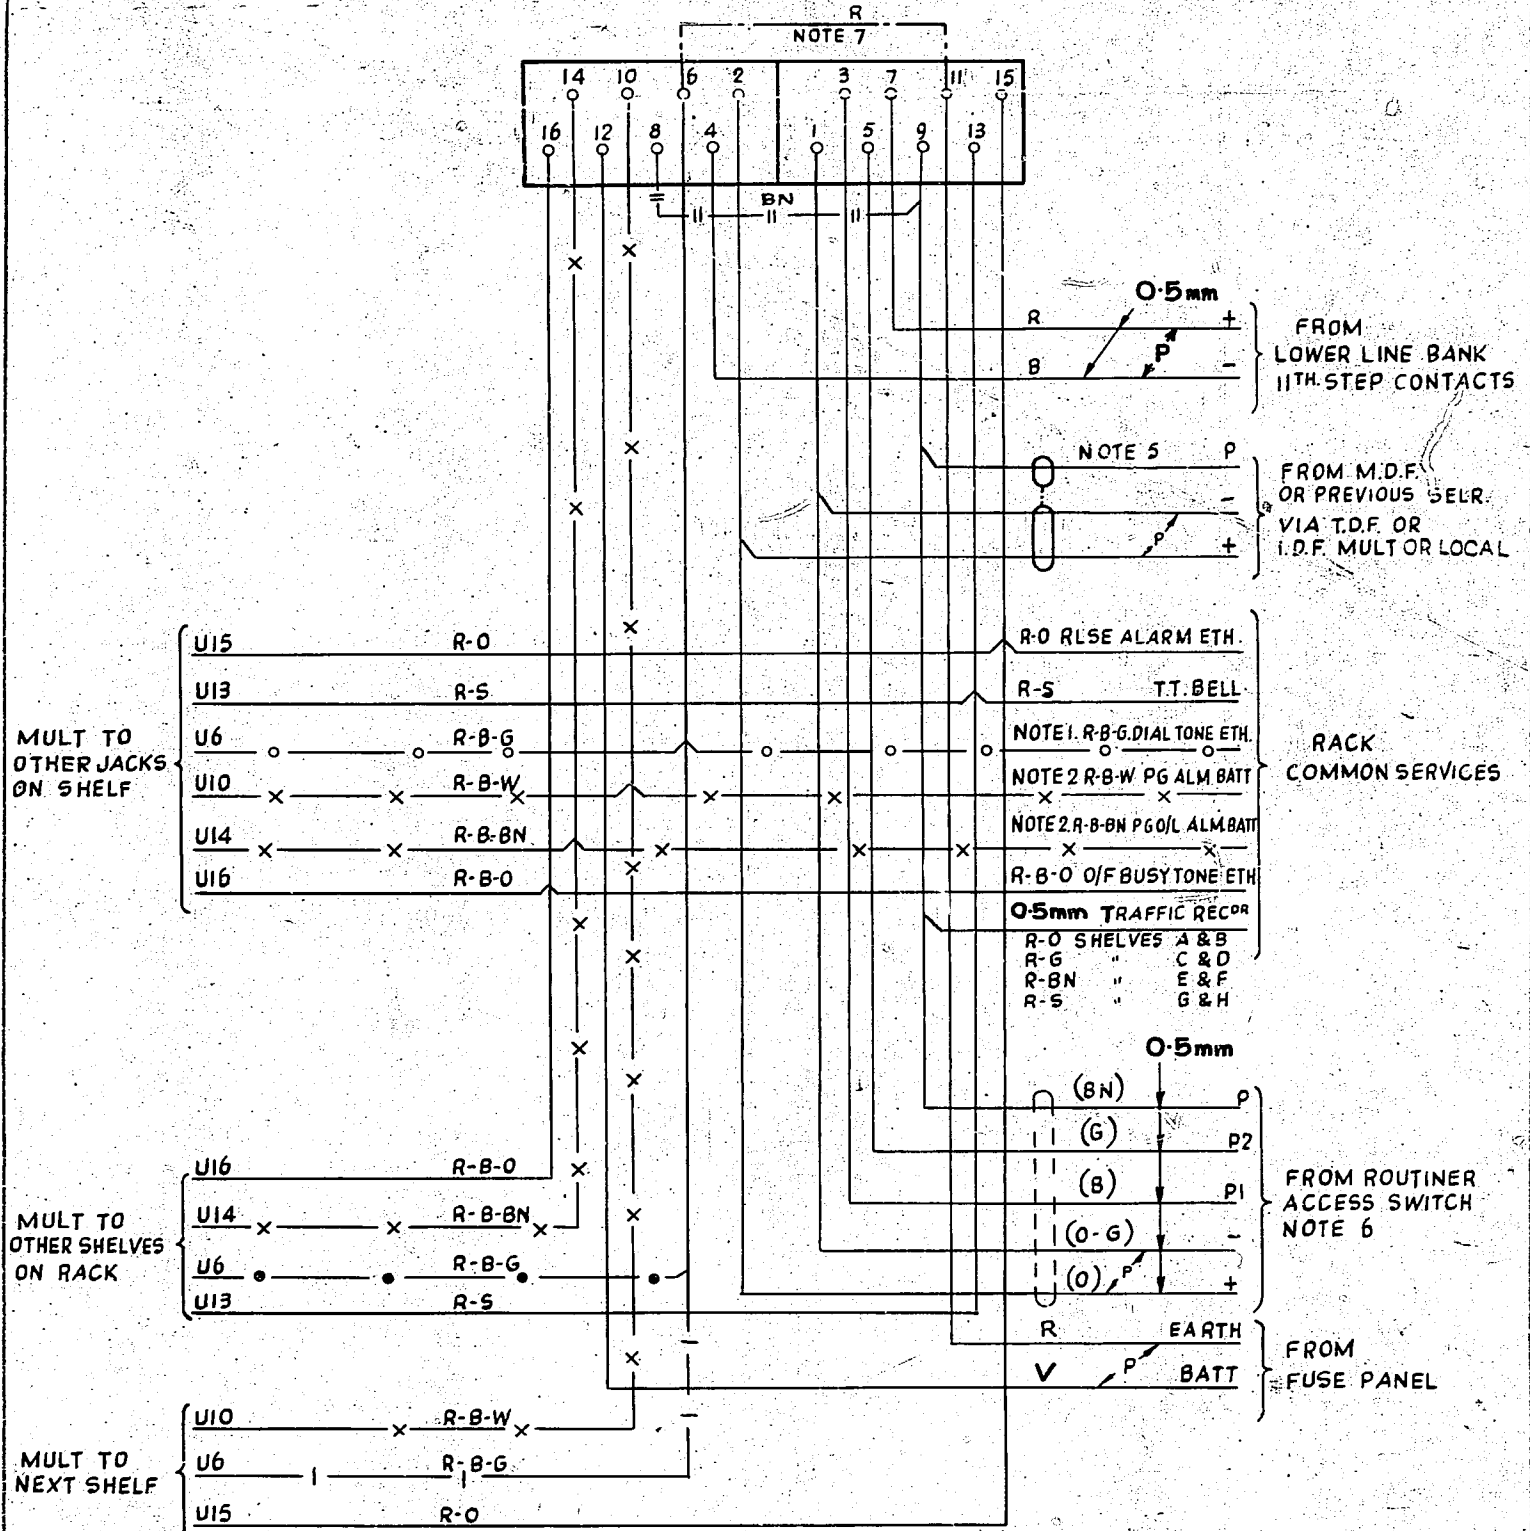


# AS SEEN FROM REAR

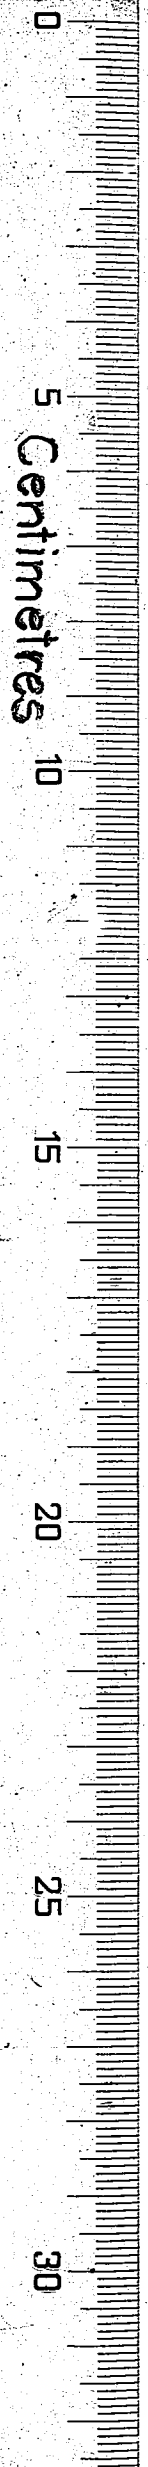

### NOTES.

- 1 a) ON EARLY EQUIPMENT CONNECTIONS SHOWN - o - o - - - - AND - || - || - WERE PROVIDED ON ALL RACKS BUT WERE ONLY CONNECTED ON SHELVES MOUNTING SUP. 1ST SELECTORS.
- b) FOR NEW WORK PROVIDE CONNECTIONS SHOWN - o - - - - AND - | - | - ON ALL RACKS AND CONNECTION SHOWN - || - || - ONLY ON SHELVES MOUNTING SUBS. 1ST SELECTORS OR WHEN SELECTOR IS PRECEDED BY GBW 12680
2. CONNS. SHOWN - x - PROVIDED ON ALL RACKS, BUT CONNECTED ONLY ON SHELVES - a) MOUNTING LOCAL 1ST SELRS. IN THE CASE OF PG. OVERLOAD ALM. BATT. AND b) MOUNTING LOCAL 1ST & 1/3 SELECTORS IN THE CASE OF PG. ALARM BATT.
3. JACK POINTS 9 & U11 TO MAKE CONTACT WHEN SELECTOR IS REMOVED.
4. ALL WIRING TO BE 0.7mm UNLESS OTHERWISE SPECIFIED.
5. P LEAD NOT REQUIRED WHEN + AND - LEADS ARE CABLED TO M.D.F.
6. WHEN THE ACCESS SELR IS EQUIPPED ON THE GROUP SELR. RACK, USE COLOURS SHOWN IN BRACKETS.
7. ON EARLY EQUIPMENT STRAP U6-11 WAS PROVIDED FOR SELECTORS OTHER THAN SUBS. 1ST SELECTORS. FOR NEW WORK (REF NOTE 1b) THE EARTH CONNECTION IS PROVIDED ON THE RACK MISC. STRIP CONN. GBW 11710 FIG. 17A OR EQUIV.
8. ON SOME EARLY EQUIPMENT BATTERY WIRING IS BK.

				GROUP SELECTOR 2000 OUTLET	
				2000 TYPE	
				FOR RACKS WITH GRADING FACILITIES	
				50V	E
NOTES 2&4 AMENDED. NOTE 8 ADDED	(30256)	10	17-2-72	B.S.H.	
REF TO I.D.F. LOCAL ADDED	(58193)	9	24-1-67	D.I.B.	
NOTE 1 AMENDED		8			
REDRAWN, NOTES 1 & 7 AND DIAL TONE CONNS. REVISED		7			
AMENDMENT PARTICULARS		ISSUE	DATE	APPD	
NZPO	DRAWN	CHECKED	WIRING	CIRCUIT	GBU 11760 11761