


FIG.1A  
FIG.1C

AS SEEN FROM REAR  
NOTE.3

SHELVES A-B R-O  
C-D R-G  
E-F R-BN.  
G-H R-S  
J-K R-B-W.

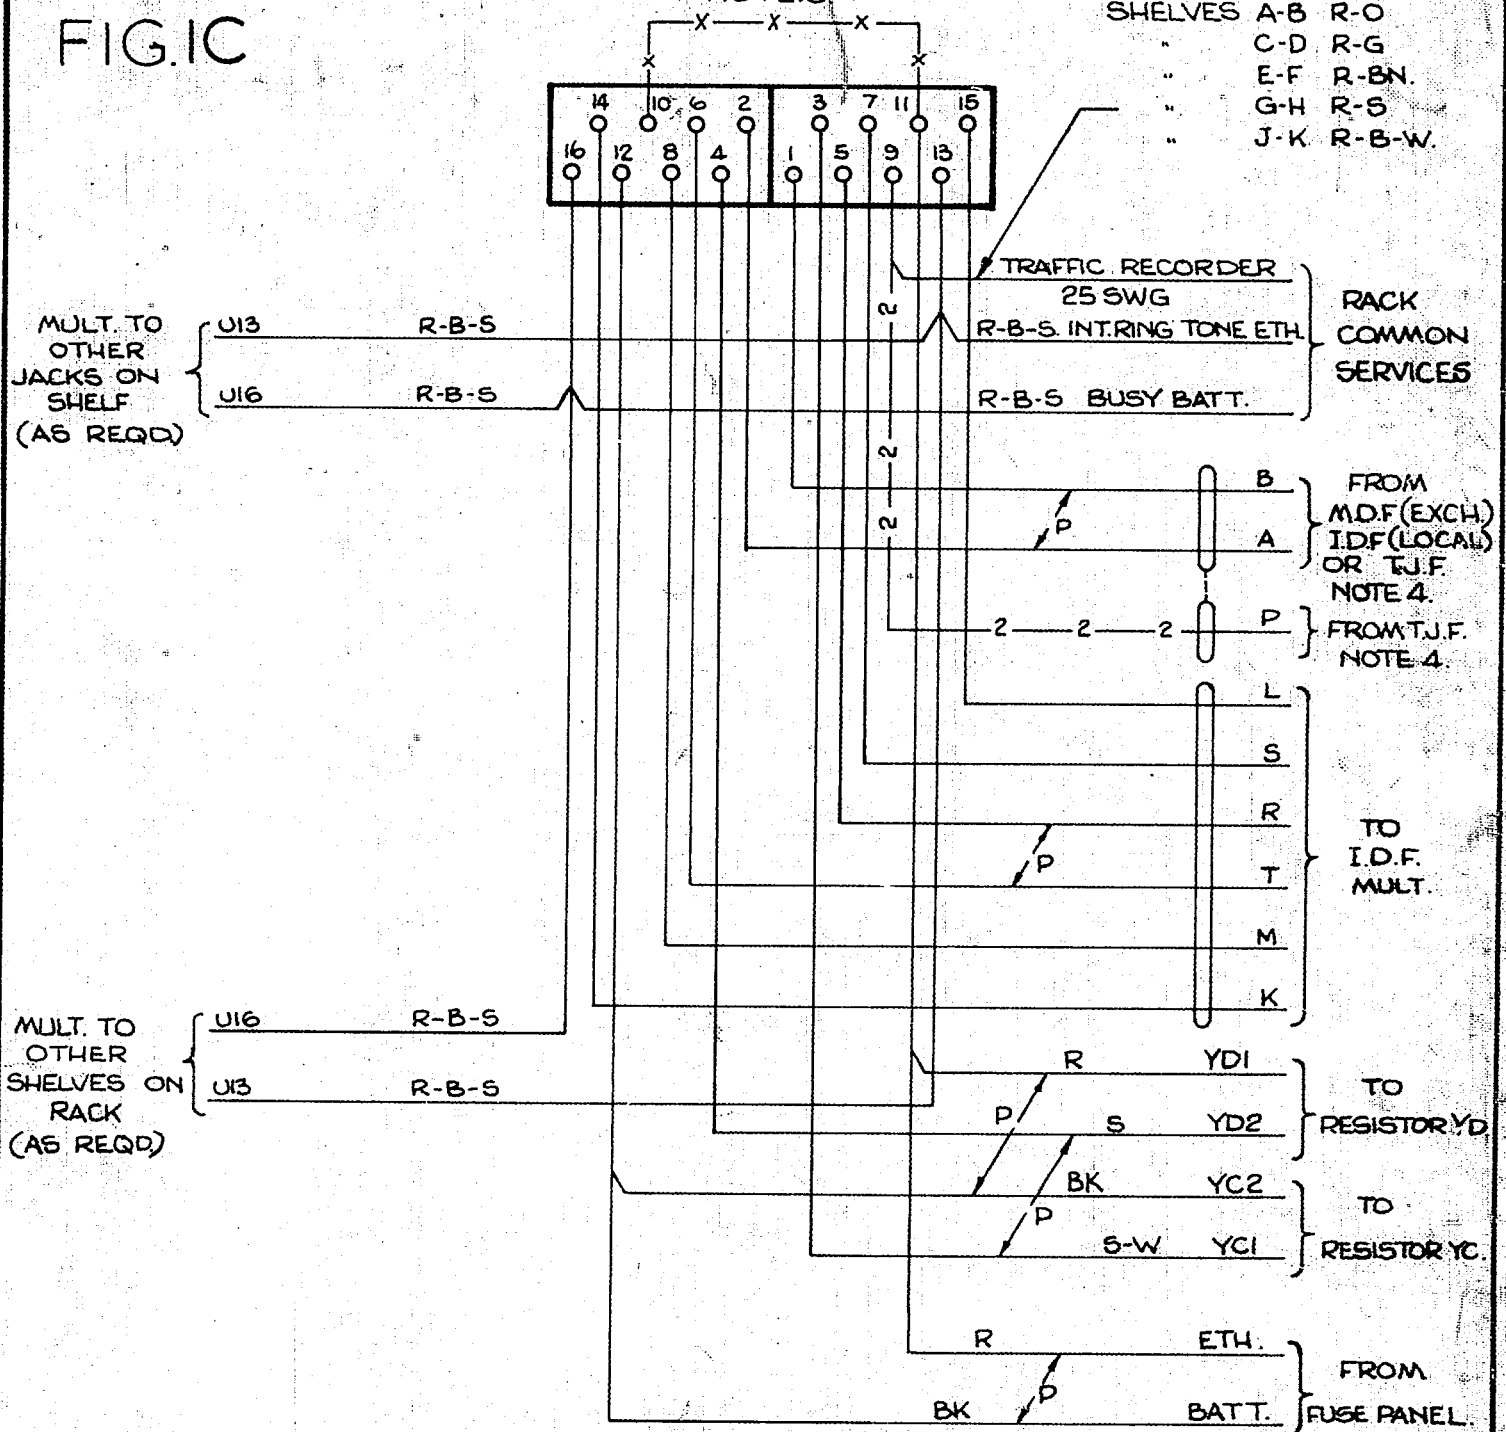

NOTES

1. U9 & 11 U14 & 16 TO MAKE CONTACT WHEN RELAY SET IS REMOVED.
2. ALL WIRE TO BE 22 SWG. UNLESS OTHERWISE SPECIFIED.
3. ADD STRAP BETWEEN SHELF JACK U-POINTS 10 & 11 WHEN CIRCUIT IS ASSOCIATED WITH AN UNDER 3db UNREPEATERED LINE.
4. FC NEW WORK PROVIDE CONNS. SHOWN THUS—2—2— AND CABLE A & B LEADS TO T.J.F.

				<b>BOTHWAY JUNCTION DIFFERENTIAL SIGNALLING 2000 TYPE</b>	
REDRAWN. FIGS. AND NOTE 4 ADDED (72818)	5	2-6-67	A/S		
REF. TO NEW PLYMOUTH EXCH. DELETED FROM TITLE	4	3-12-65	GW		
AMENDMENT PARTICULARS	ISSUE	DATE	APP <sup>d</sup>	50V	⊕
N.Z. P.O.	G.R. DMcD	Bh 03.67		<b>GBU 12620</b>	