


AS SEEN FROM REAR.

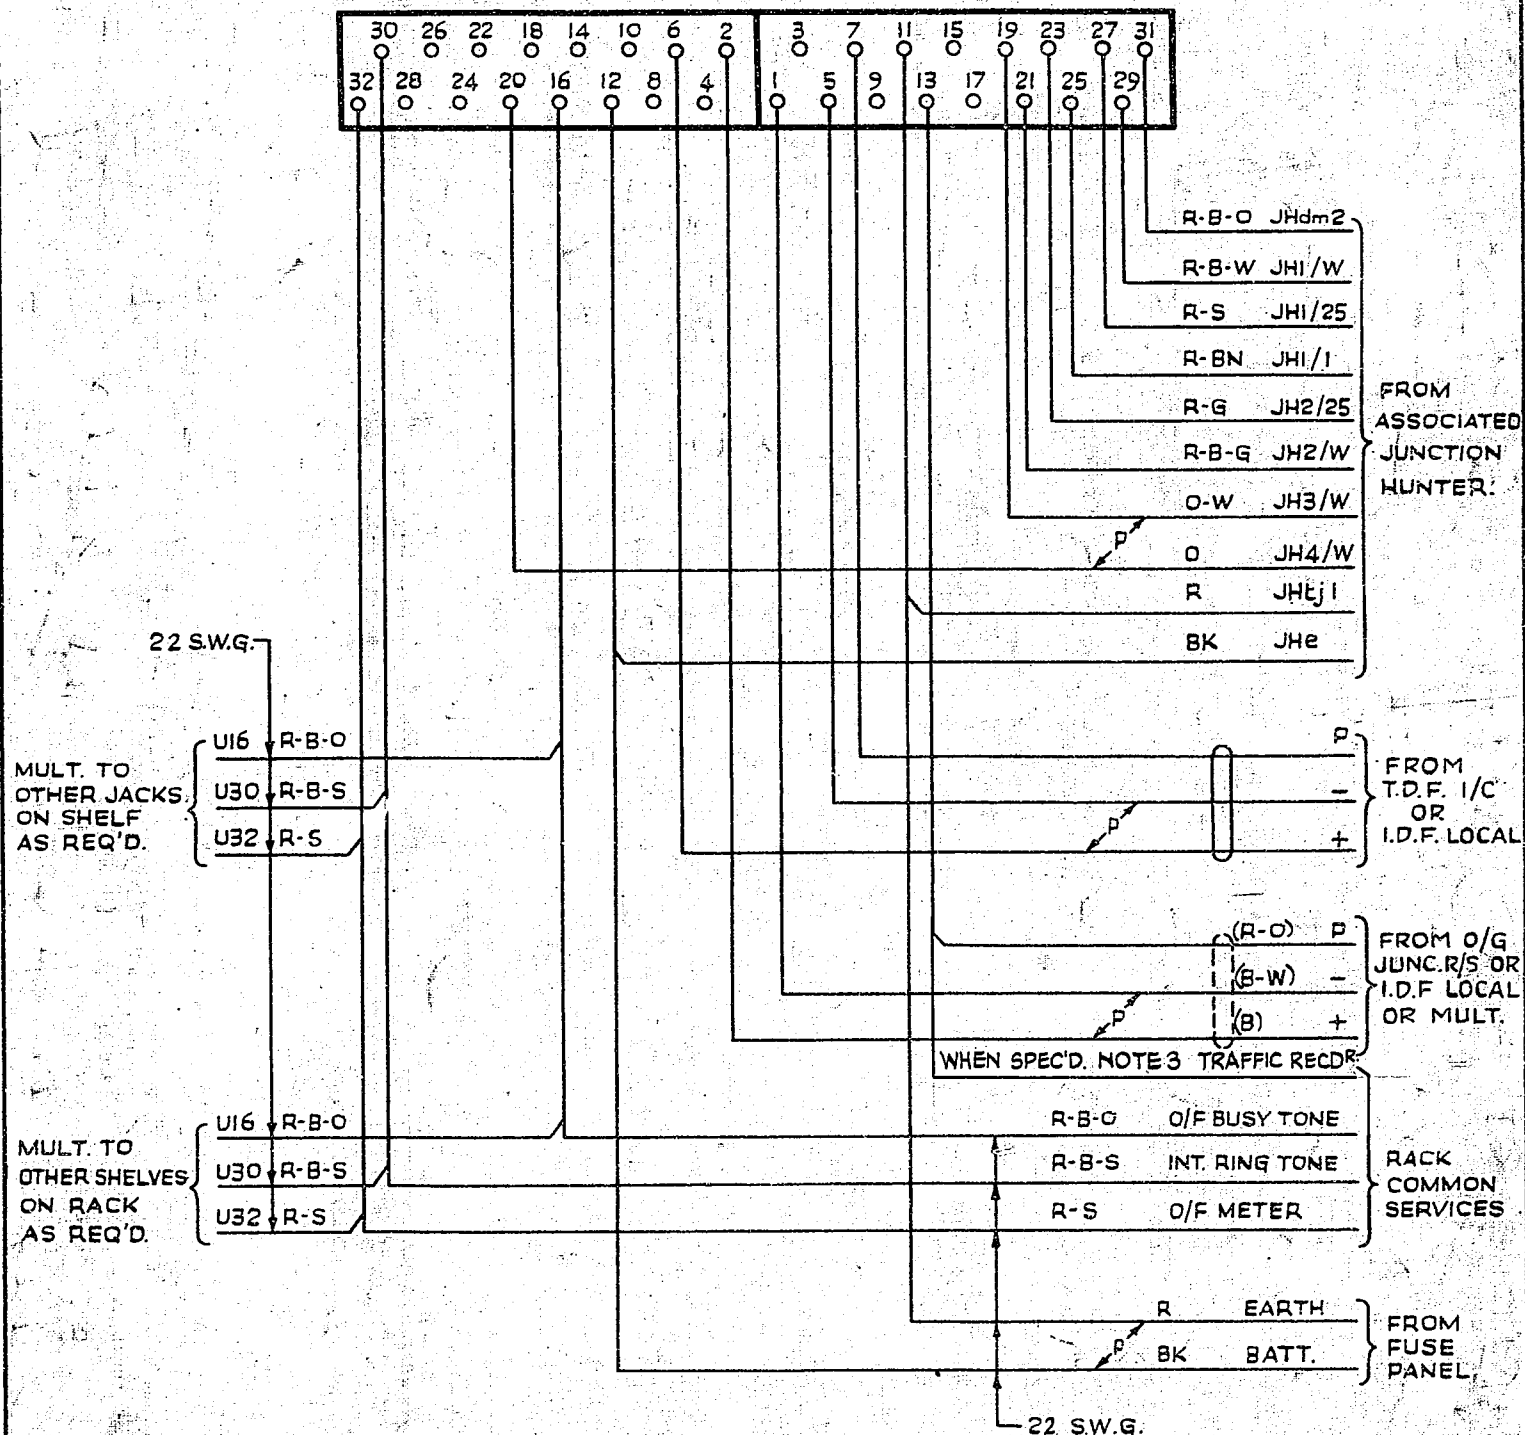

**NOTES**

1. ALL WIRING TO BE 25 S.W.G. UNLESS OTHERWISE SPECIFIED.
2. JACK POINTS 9 & 11 TO MAKE CONTACT WHEN RELAY SET IS REMOVED.
3. COLOURS FOR TRAFFIC RECORDER LEADS:- 1<sup>ST</sup> PAIR OF SHELVES R-O; 2<sup>ND</sup> PAIR OF SHELVES R-G  
3<sup>RD</sup> PAIR OF SHELVES R-BN 4<sup>TH</sup> " " R-S; 5<sup>TH</sup> " " R-B-W

				INCOMING JUNCTION CIRCUIT (I/CA)	
				FROM DEPENDENT UAX N.Z. 13	
				AUTOMATIC MINOR EXCHANGES	
TRAFFIC RECORDER CONNECTION & NOTE 3 ADDED (50591)	2	11-12-62	DBH		
(65049)	1	8-6-55	CLM		
AMENDMENT PARTICULARS	ISSUE	DATE	APPD	REF. TR1039. 17.22	50V E
				<b>GBU 12680</b>	
N.Z. P.O.	DRAWN	CHECKED	WIRING	CIRCUIT	

