
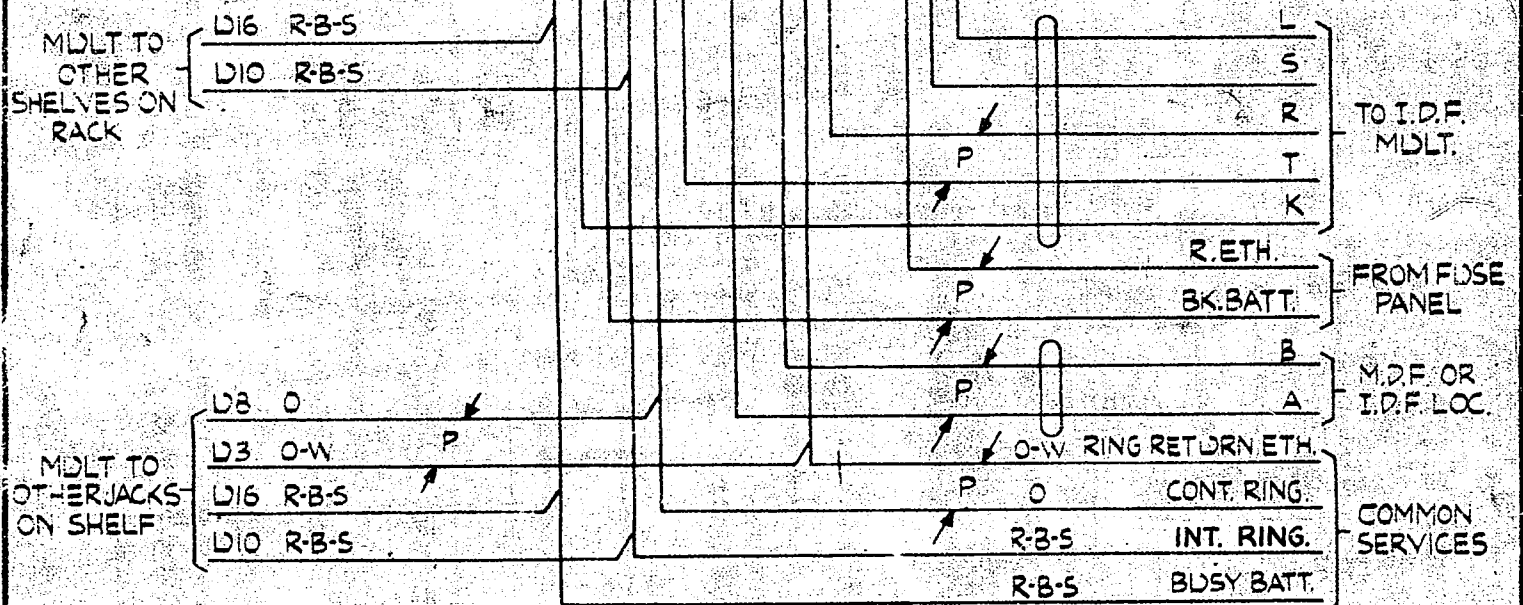


AS SEEN FROM REAR

NOTE 1

NOTES 1&2

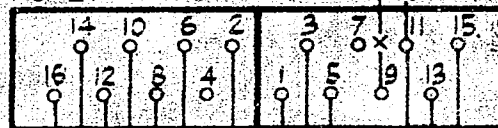

NOTES:-

1. IN ADDITION TO SHELF JACK POINTS D8 & D11, D14 & D16 TO MAKE CONTACT WHEN RELAY SET IS REMOVED.
2. STRAP D9 & D11 WHEN CCT. IS ASSOC'D WITH UNDER 3DB UNREPEATERED LINE.
3. ALL WIRING TO BE 20 S.W.G UNLESS OTHERWISE SPECIFIED.

F.U. DANNEVIRKE.

SLEEVE CONTROL SYSTEM
TRUNK SUBSCRIBER C.B
WITH BALLAST RESISTANCE
2000 TYPE

INT. RINGING PROVIDED (89022) A 14-10-68

AMENDMENT PARTICULARS * ISSUE DATE APP? REC -

SDV

N.Z. P.O.

DRAWN CHECKED WIRING CORRECT

GBU 13050 MOD. A.

