


FIG. 1.

AS SEEN FROM REAR

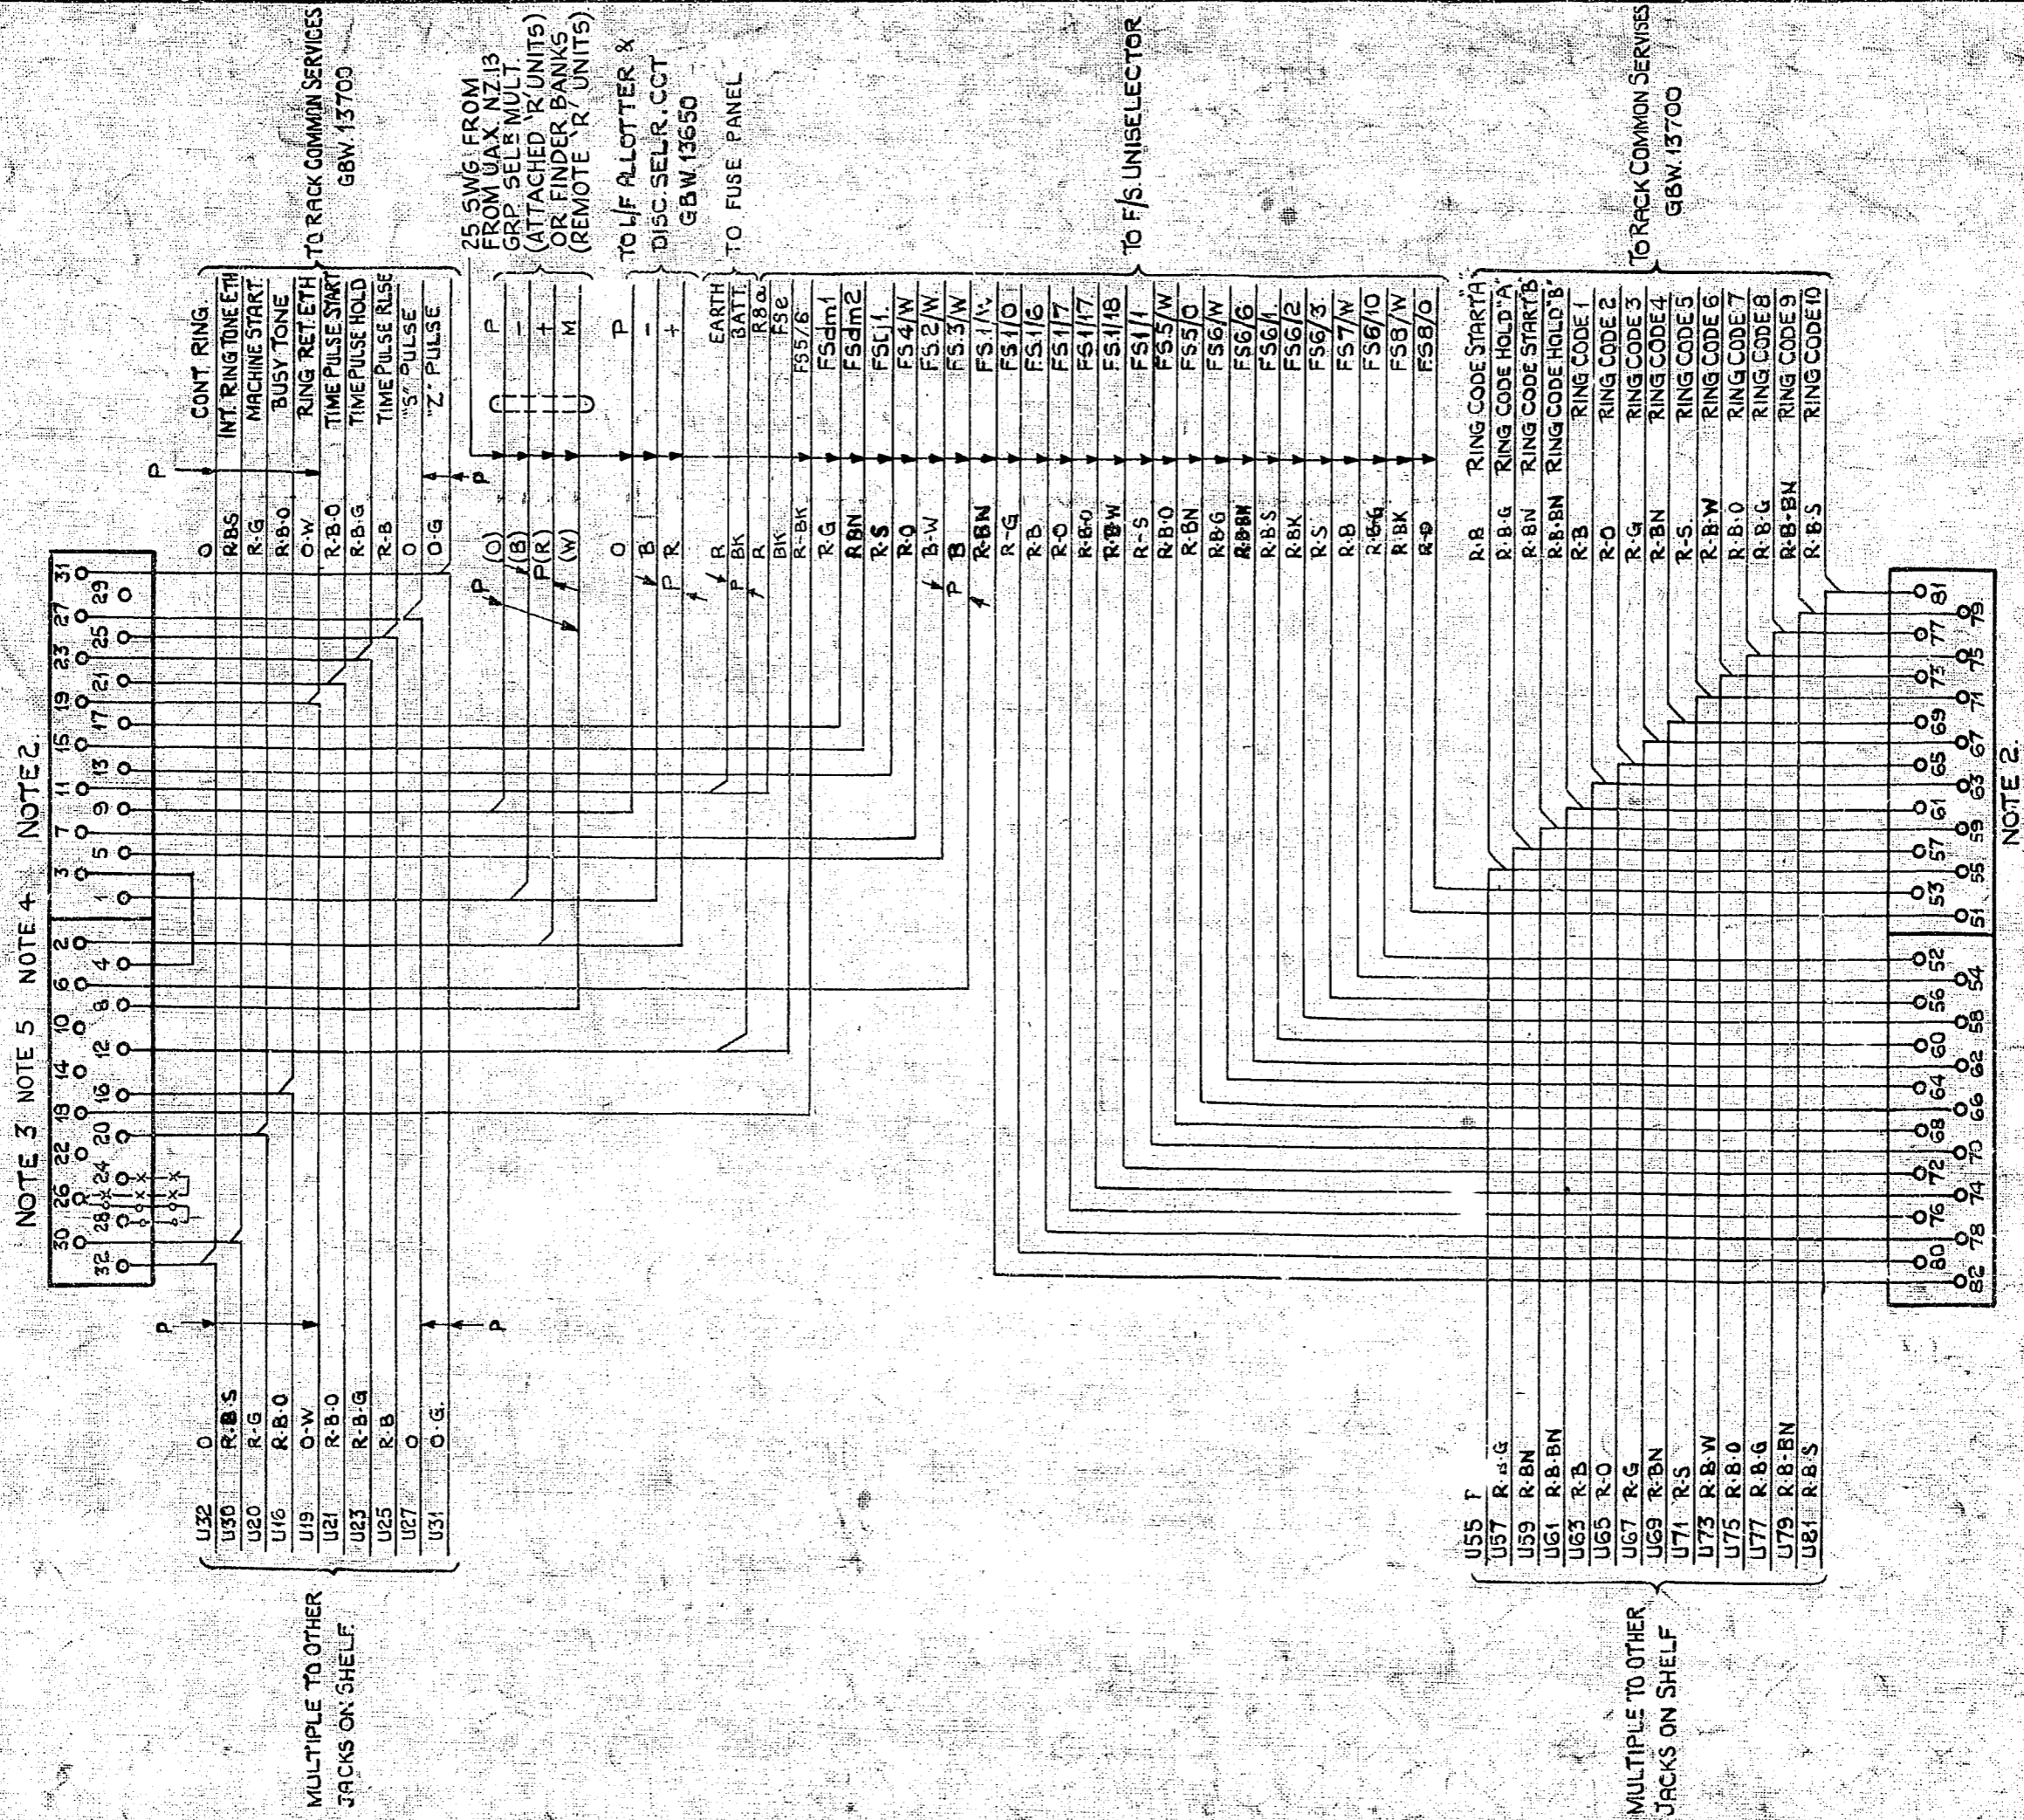

NOTE 3 NOTE 5 NOTE 4 NOTE 2.

NOTE 2.

NOTES:

1. ALL WIRE TO BE 20 SWG. UNLESS OTHERWISE SPECIFIED
2. SHELF JACK U POINTS 9 & 11 BUT NOT 59 & 61 TO MAKE CONTACT WHEN RELAY SET IS REMOVED.
3. ADD STRAP SHOWN -o-o- WHEN UNIT IS ATTACHED TO U.A.X.13
4. ADD STRAP SHOWN -x-x- WHEN UNIT IS REMOTE FROM U.A.X.13
5. IN THE SPECIAL EVENT OF EITHER PARTY RELEASE BEING REQUIRED REMOVE STRAP U3-U4
6. IN THE SPECIAL EVENT OF METERING ON LOCAL CALLS BEING REQUIRED ADD STRAP U10-U14

DESTINATION OF P+ - & M LEADS AMENDED (68974)	6	23.7.65	JR
WIRE GAUGES AMENDED	5	23.7.65	JR
DESIGNATION OF LEAD FROM U52 AMENDED (68319)	4	24.12.56	Cum
NOTE 4 AMENDED NOTE 5 ADDED (65104)	3	15.6.55	Cum
LEAD ON U18 & NOTE 4 ADDED (34064)	2	22.11.54	Cum

AMENDMENT PARTICULARS.	ISSUE	DATE	APPD
------------------------	-------	------	------

FINAL SELECTOR
FOR MULTI PARTY LINES
UAX NZ 13R.

GBU 13660

N.Z.P.O.	VB	AM	13.7.64
----------	----	----	---------