


0
5 Centimetres
10
15
20
25

AS SEEN FROM REAR

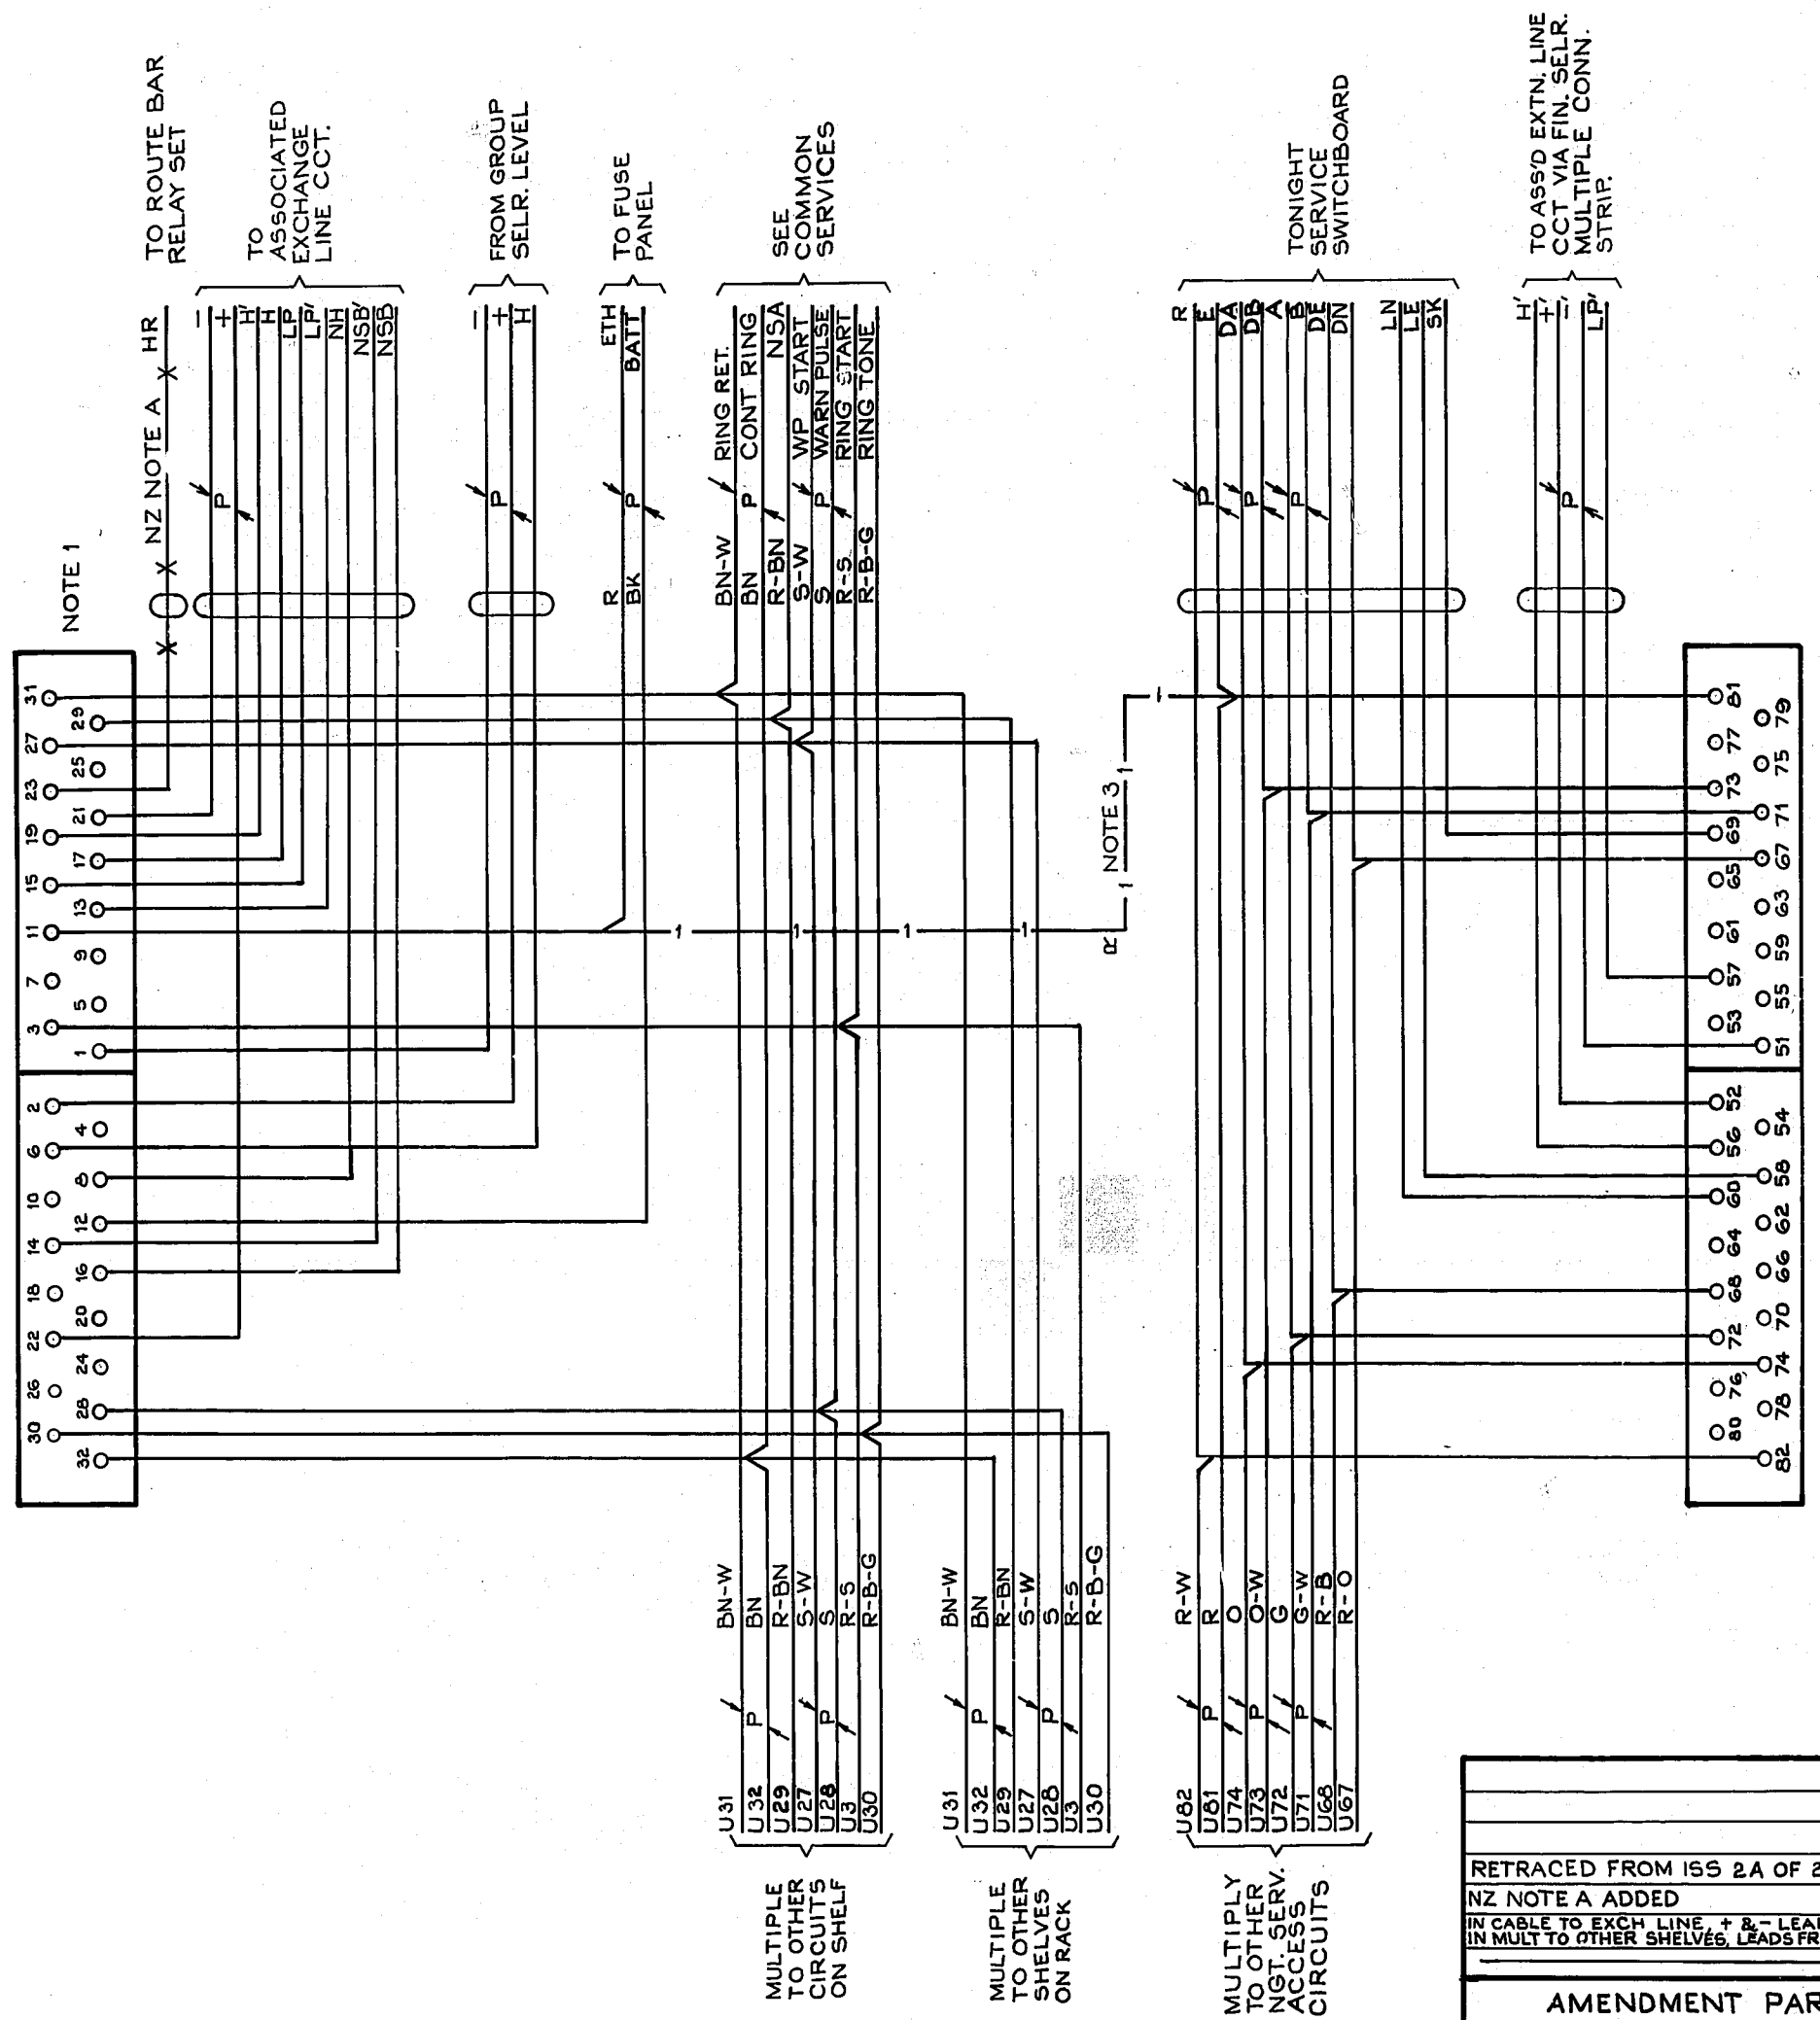

NOTES

1. SHELF JACK POINTS U9-U11, U13-U15, U14-U16 & U17-U19 MAKE CONTACT WHEN RELAY SET IS REMOVED.
2. ALL WIRING BEARING A COLOUR CODE TO BE 0.7mm UNLESS OTHERWISE SHOWN.
3. CONNECTION SHOWN — 1 — TO BE MADE ON FIRST CIRCUIT ONLY.

NZ NOTES

- A. WHERE ROUTE BAR OVERRIDE IS REQUIRED PROVIDE CONNECTIONS SHOWN:
- X ————— X ————— X

				NIGHT SERVICE ACCESS CIRCUIT 50/1200 LINE P.A.B.X.		
RETRACED FROM ISS 2A OF 231-75 (183017)		2 B	13-11-79	W.J.H.		
NZ NOTE A ADDED (68394)		2 A	23-1-75	G.E.E.		
IN CABLE TO EXCH. LINE. + & - LEADS WERE DESIGNATED T&R IN MULT TO OTHER SHELVES, LEADS FROM U30 & U28 WERE REV(11108) (11253)		2	30-1-58	-		
		1	15-1-58	-		
AMENDMENT PARTICULARS		ISS	DATE	APD	SIZE A3	50 V W
N.Z.P.O.	DRAWN E.U.	CHECKED	WIRING	CIRCUIT	GBU 14300	