


0  
5 Centimetres  
10  
15  
20  
25  
30

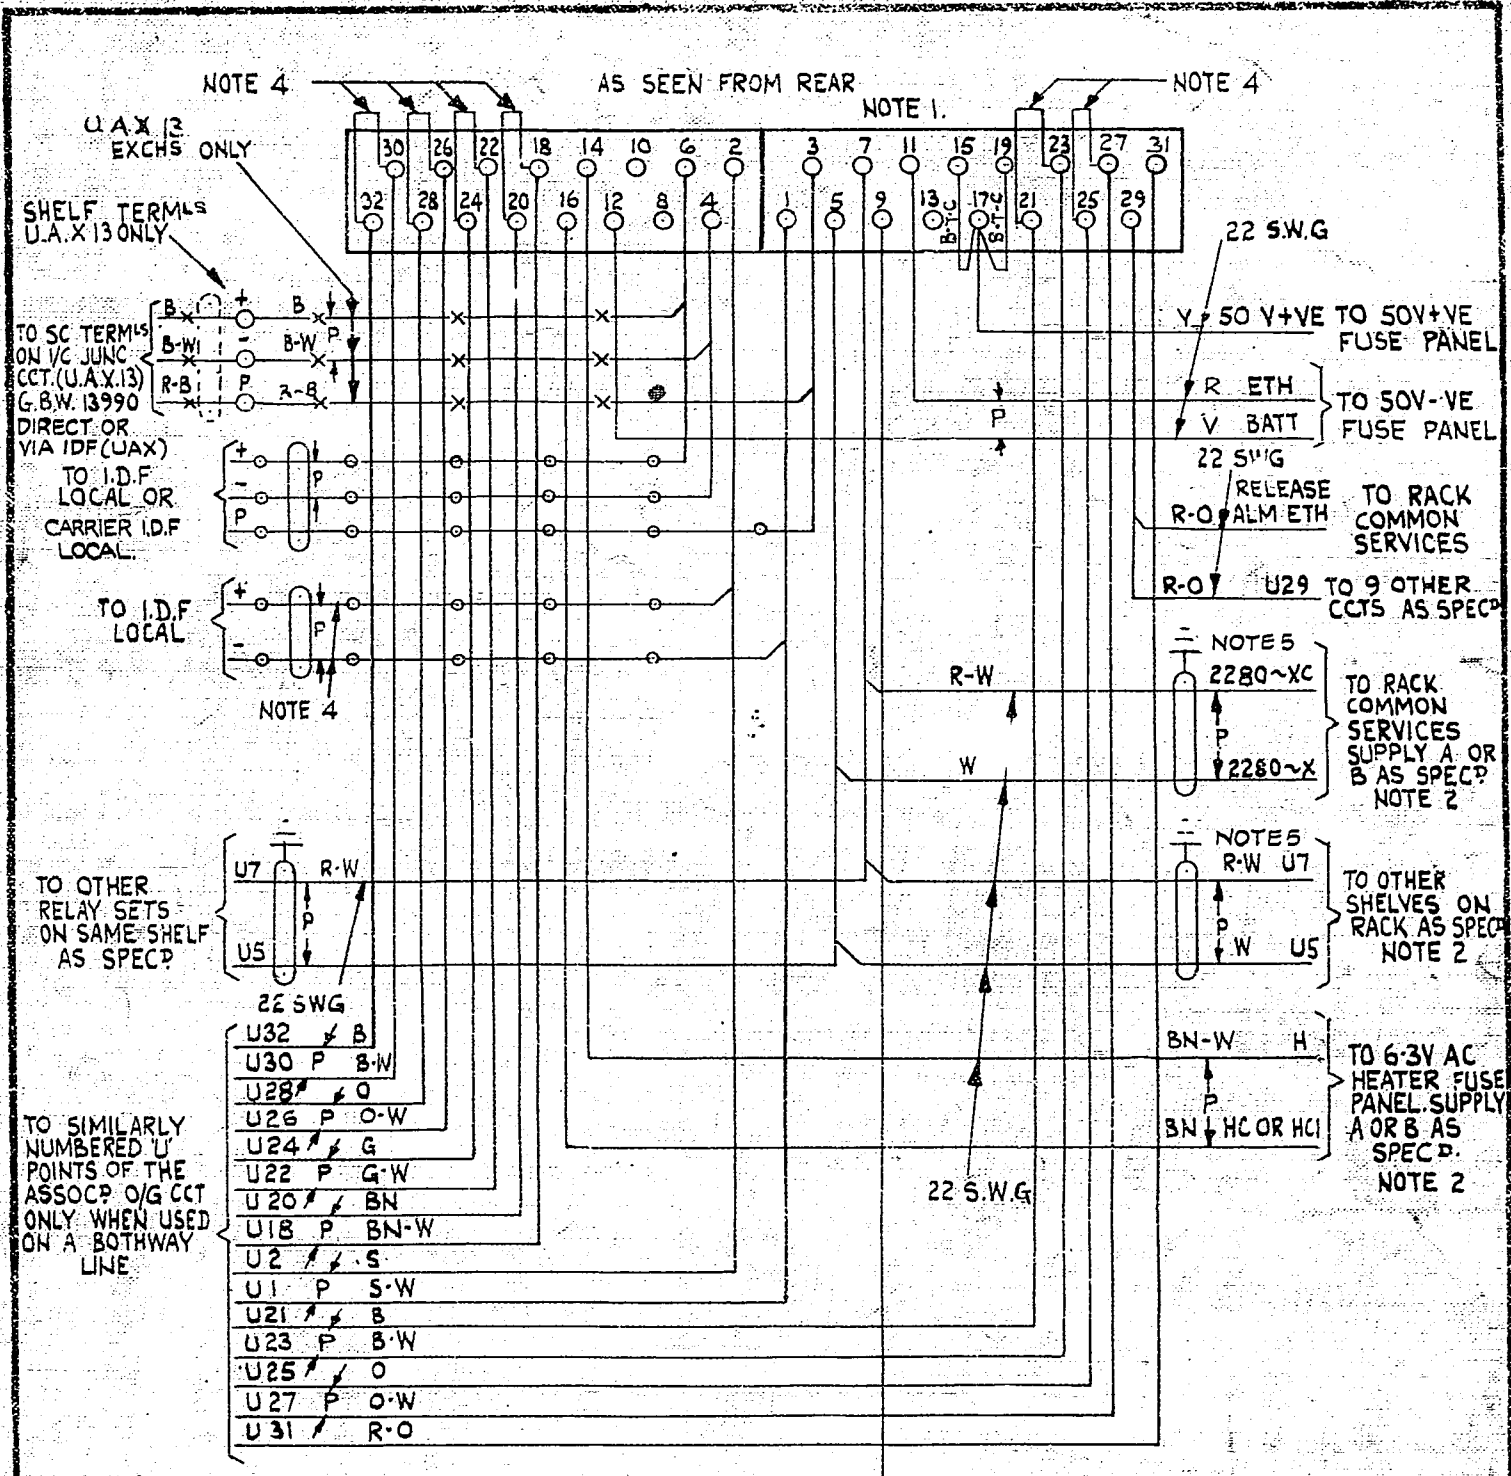

TO U3 ON ASSOCP U9 O/G CCT. ONLY WHEN USED ON A BOTHWAY LINE R-B-W

- 6. RELEASE ALARM EARTH IS WIRED TO U29 ONLY WHEN A RELEASE ALARM RELAY IS PROVIDED PER SHELF.
- 7. ON EARLY EQUIPMENT, NEG. BATT. WAS BK. AND POS. BATT. WAS R.B.

**NOTES**

1. SHELF JACK U POINTS 9 & 11 MAKE CONTACT WHEN RELAY SET IS REMOVED
2. THE FOLLOWING RELAY SET POSITIONS ARE SERVED BY SUPPLY A  
 SHELVES A & C, POSNS. 1, 2, 5, 6, 9 & 10 } B/W SHELVES A & C POSNS. 1, 3, 5, 7 & 9 } U/D  
 SHELVES B & D, POSNS. 3, 4, 7 & 8 } RACKS SHELVES B & D POSNS. 2, 4, 6, 8 & 10 } RACKS  
 THE FOLLOWING RELAY SET POSITIONS ARE SERVED BY SUPPLY B  
 SHELVES A & C, POSNS. 3, 4, 7 & 8 } B/W SHELVES A & C POSNS. 2, 4, 6, 8 & 10 } U/D  
 SHELVES B & D, POSNS. 1, 2, 5, 6, 9 & 10 } RACKS SHELVES B & D POSNS. 1, 3, 5, 7 & 9 } RACKS
3. ALL WIRING NOT OTHERWISE SPECIFIED TO BE 25 S.W.G.
4. CABLE AND B.T.C STRAPS INDICATED BY NOTE 4 ARE NOT PROVIDED WHEN CCT IS USED ON A BOTHWAY LINE.
5. THE SCREENS (OF THE SCREENED PAIRS) TO BE BONDED TOGETHER TO FORM AN ELECTRICALLY CONTINUOUS SCREEN AND CONNECTED TO EARTH AT U 11 ON THE FIRST RELAY SET WITH 22 SWG RED

REF. TO CARRIER I.D.F. LOCAL AND NOTE 7 ADDED (21869)	6	22570	RW
NOTE 2 & DIAG. TITLE REVISED. NOTE 6 ADDED (31641)	5	18-1-65	OR
TITLE AMENDED (72213)	4	17-2-64	DBH
REFERENCE TO U.A.X. IDF ADDED (66582)	3	21-3-63	DBH
NOTES 2 & 5 AMENDED (41091)	2	29-3-61	KGH
(28304)	1	2-11-59	OR
AMENDMENT PARTICULARS	ISSUE	DATE	APP
N.Z.P.O.			
DRAWN	CHECKED	WIRING	CIRCUIT
	OR		

PARENT EXCHANGE  
I/C LINE CIRCUIT  
N.Z.S.S. A.C. N°3  
FROM DEPENDENT EXCHANGE

REF - 50V S

15060

GBU