
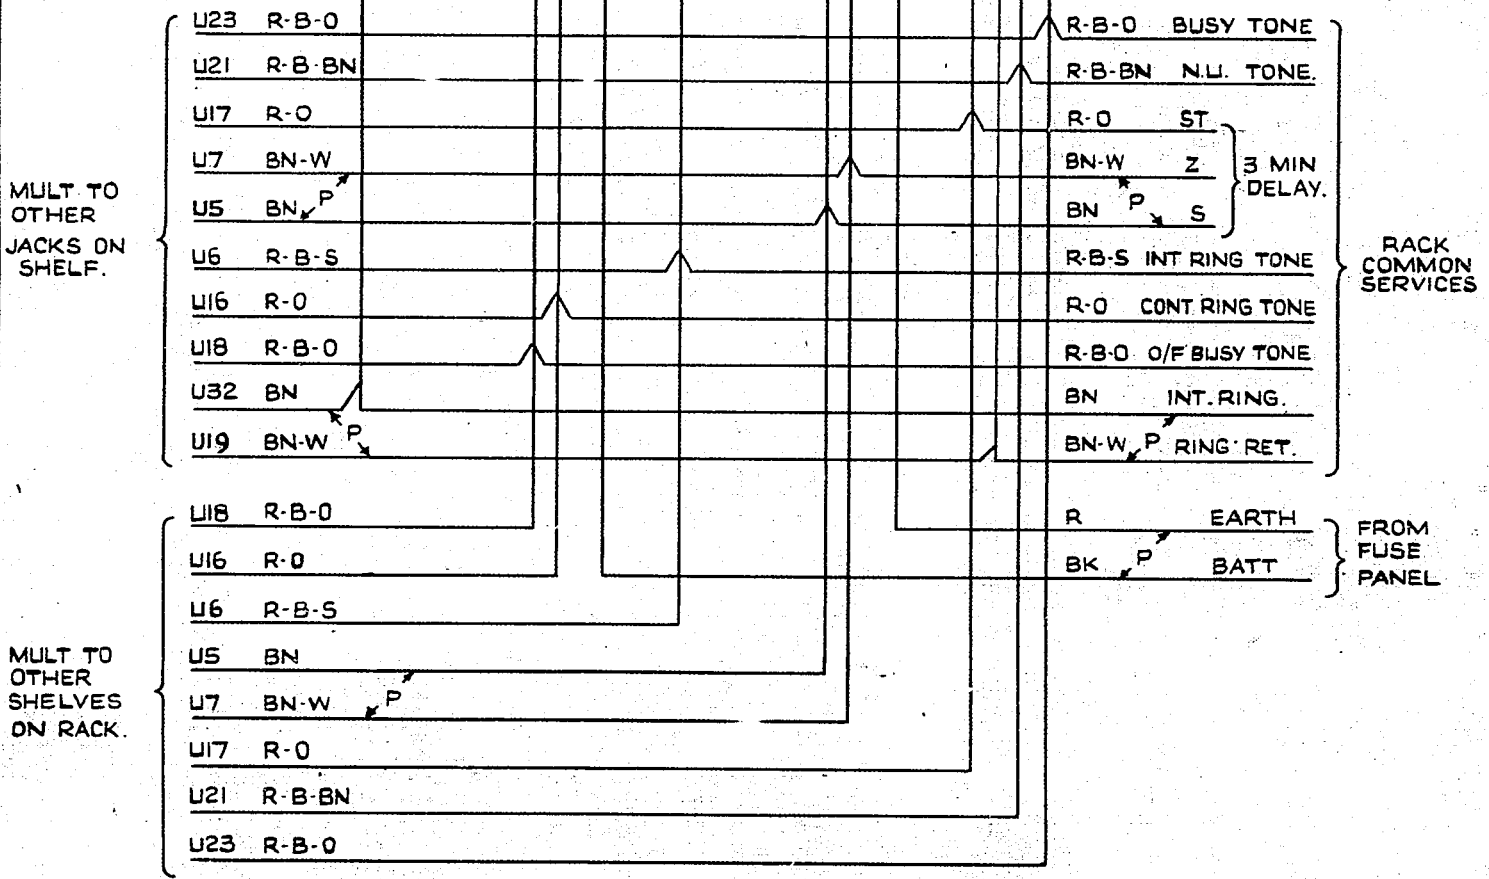
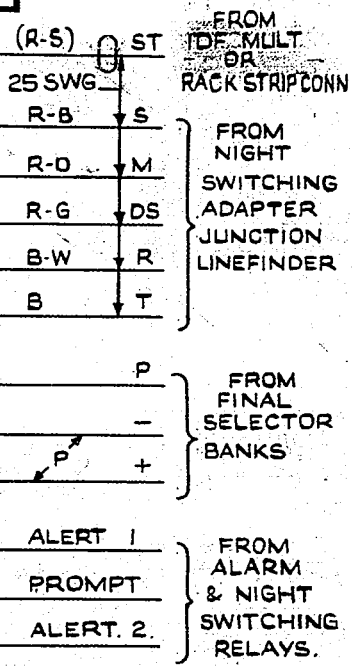


AS SEEN FROM REAR

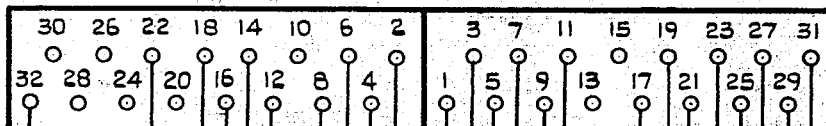

NOTES.

1. ALL WIRING TO BE 22 SWG. UNLESS OTHERWISE SPECIFIED

				NIGHT SWITCHING LOCAL ALARMS TRANSFER CIRCUIT DAY GROUP CENTRE TO T.M.X. 2000 TYPE			
(56787)				1	26-2-62	1016	
AMENDMENTS PARTICULARS				ISSUE	DATE	APPD.	REF: ES 117 SCHEME C
				GBU 15820			
N.Z.P.O.		DRAWN	CHECKED	WIRED	CIRCUIT		

