


AS SEEN FROM REAR

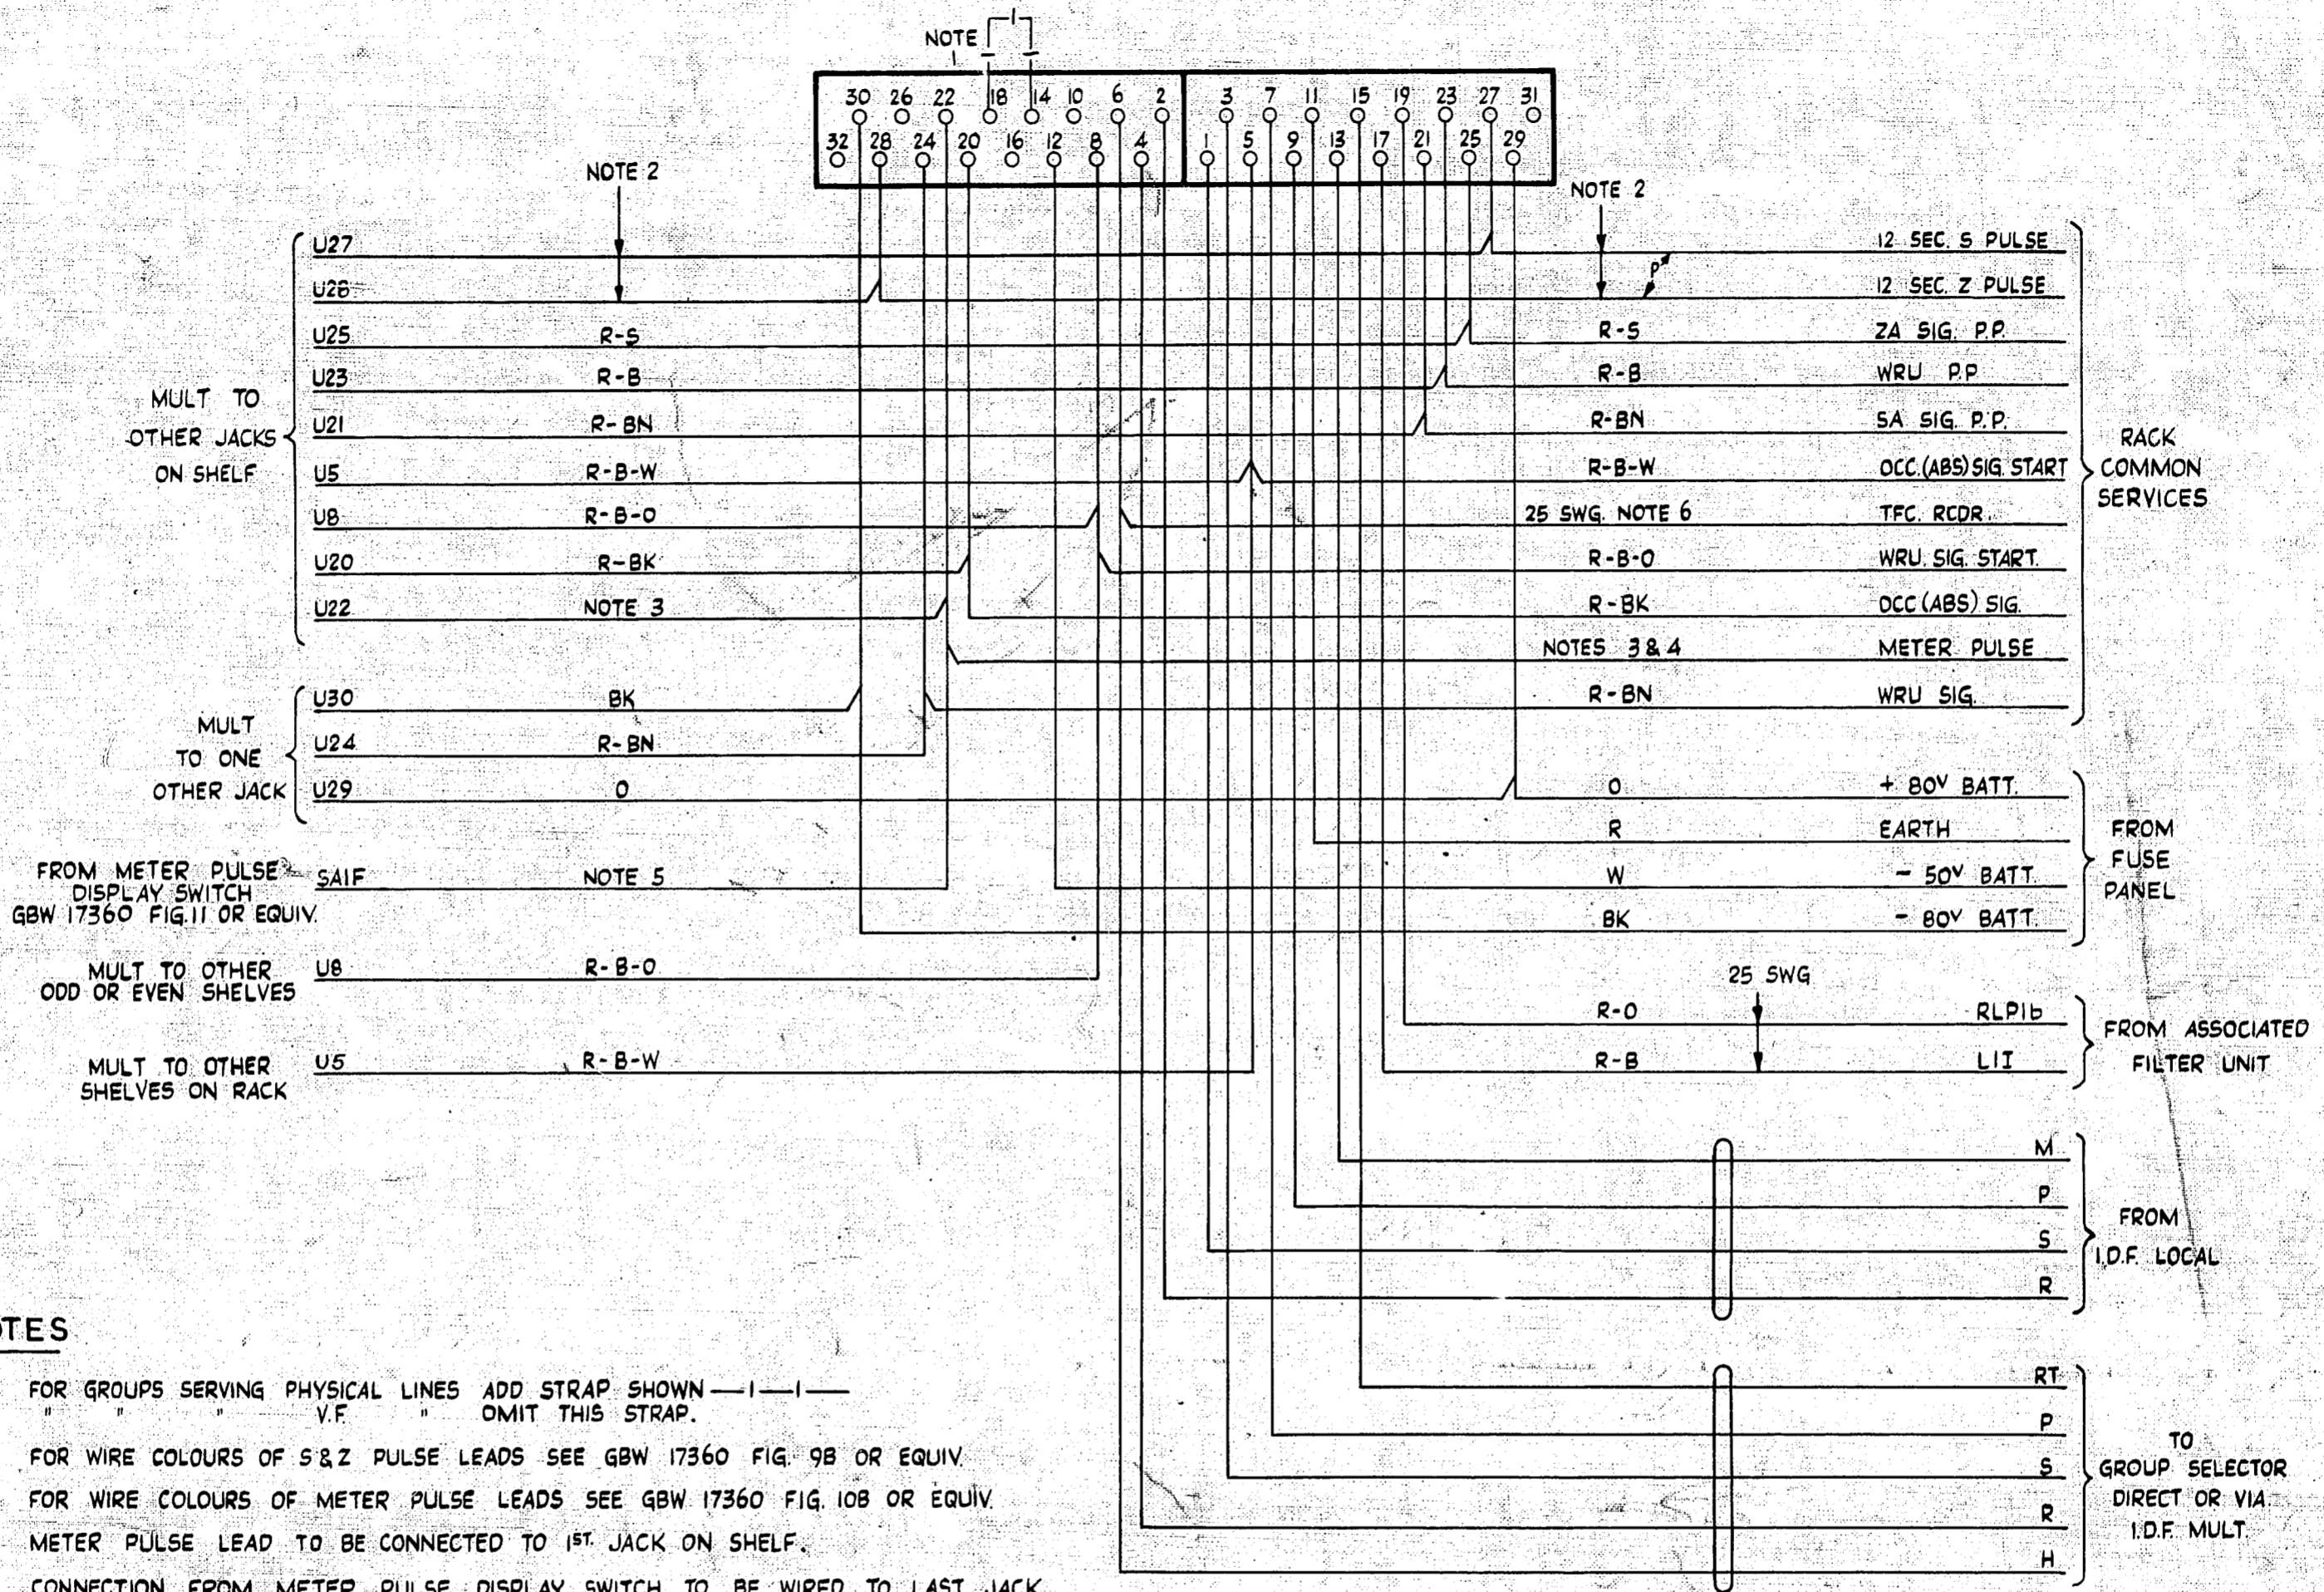

NOTES

1. FOR GROUPS SERVING PHYSICAL LINES ADD STRAP SHOWN — | — | —
" " " " V.F. " " OMIT THIS STRAP.
2. FOR WIRE COLOURS OF S & Z PULSE LEADS SEE GBW 17360 FIG. 9B OR EQUIV.
3. FOR WIRE COLOURS OF METER PULSE LEADS SEE GBW 17360 FIG. 10B OR EQUIV.
4. METER PULSE LEAD TO BE CONNECTED TO 1ST JACK ON SHELF.
5. CONNECTION FROM METER PULSE DISPLAY SWITCH TO BE WIRED TO LAST JACK ON SHELF. FOR WIRE COLOURS SEE GBW 17360 FIG. 11 OR EQUIV.
6. COLOURS FOR TRAFFIC RECORDER LEADS:- SHELVES A & B, R-B; SHELVES C & D, R-O; SHELVES E & F, R-G.
7. SHELF JACK U-POINTS 9 & 11 TO MAKE CONTACT WHEN RELAY SET IS REMOVED.
8. ALL WIRING TO BE 22 SWG. UNLESS OTHERWISE SPECIFIED.

				AUTOMATIC TELEX SYSTEM SUPERVISORY & METERING RELAY SET.			
				(70503)	27-3-63		
AMENDMENT PARTICULARS.				ISSUE	DATE	APPD.	50V E
NZPO.		DRAWN	CHECKED	WIRING	CIRCUIT	GBU 17040	