


AS SEEN FROM REAR

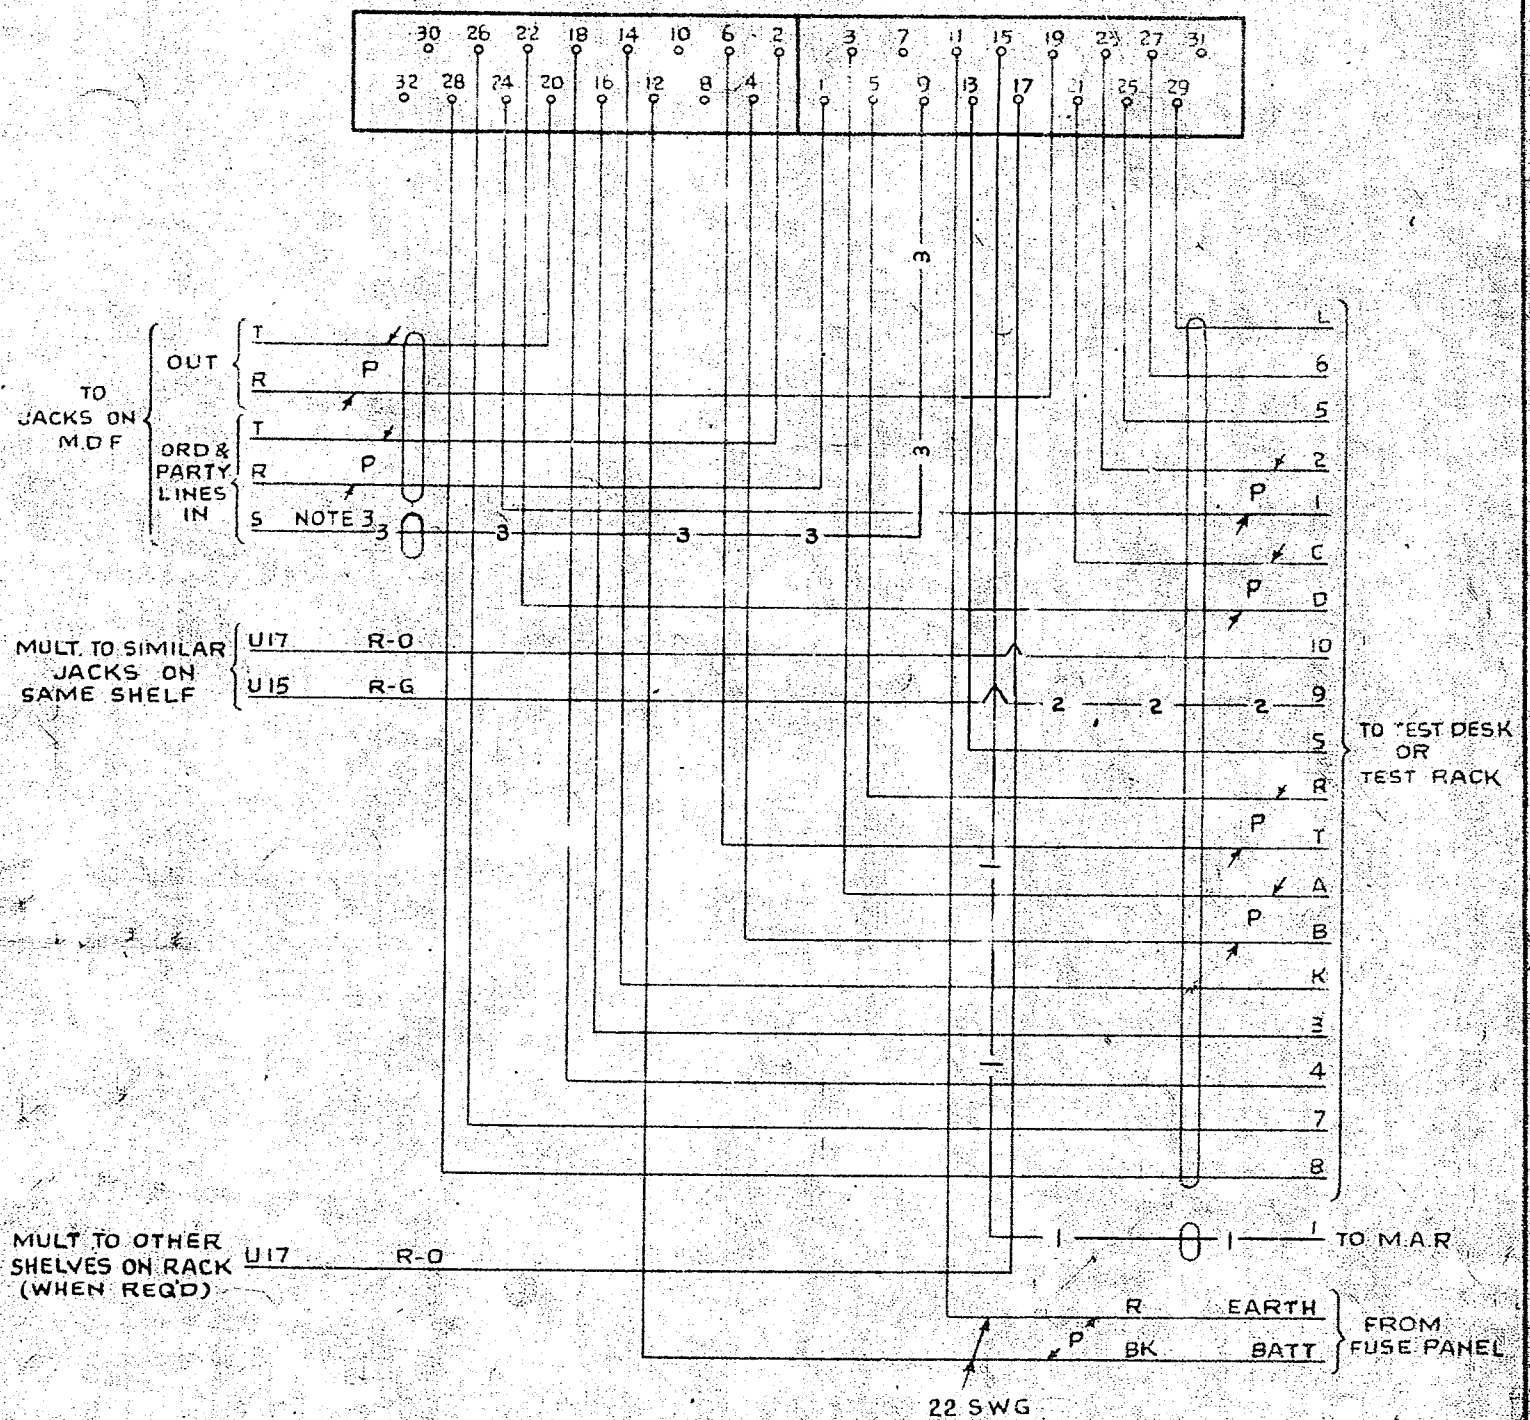

NOTES

1. ALL WIRING TO BE 25 SWG UNLESS OTHERWISE SPECIFIED
2. WHEN MORE THAN 10 CCTS ARE REQUIRED, DELETE CONNECTIONS SHOWN THUS — 2 — 2 — AND ADD CONNECTION SHOWN THUS — 1 — 1 —
3. AT EXCHANGES EQUIPPED WITH 400 PAIR PER VERTICAL M.D.F THE 'S' LEAD IS NOT REQUIRED

				TEST DESK OR TEST RACK	
				TEST & PLUGGING-UP	
				LINES	
				(GEO-THERMAL AREAS)	
(58282)		1	10-2-67	R/O	
AMENDMENT PARTICULARS		ISSUE	DATE	APPD	50V E
NZ.P.O.		DRAWN	CHECKED	WIRED	ENGINEER

GBU 19060

5 Centimetres

10

15

20

25

30