


NOTES
1. AT SOME EARLY EXCHANGES THE CONNECTIONS BETWEEN FIGS. 1A & 1B AND BETWEEN FIGS. 2A & 2B MAY BE CABLED VIA THE I.D.F.

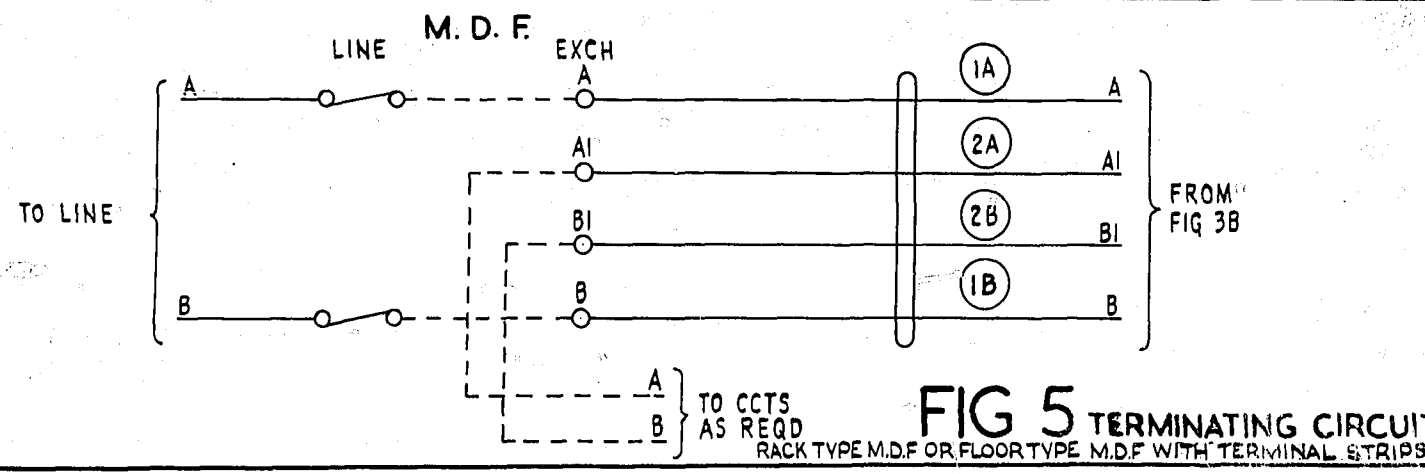

				TEST BREAK JACKS	
REFS. TO FLOOR TYPE M.D.F. ADDED IN FIG 3A, 4 & 5 (54558)	4	12.10.62	DBH		
REDRAWN. FIG 3B AMENDED. FIG 5 ADDED	3				
AMENDMENT PARTICULARS	ISSUE	DATE	APP.	SIZE	50V E.
NZPO	DRAWN	CHECKED	WIRING	CIRCUIT	GBW 11210