

PART OF MARKER CIRCUIT
GBW 13230 OR EQUIV EXPLANATORY

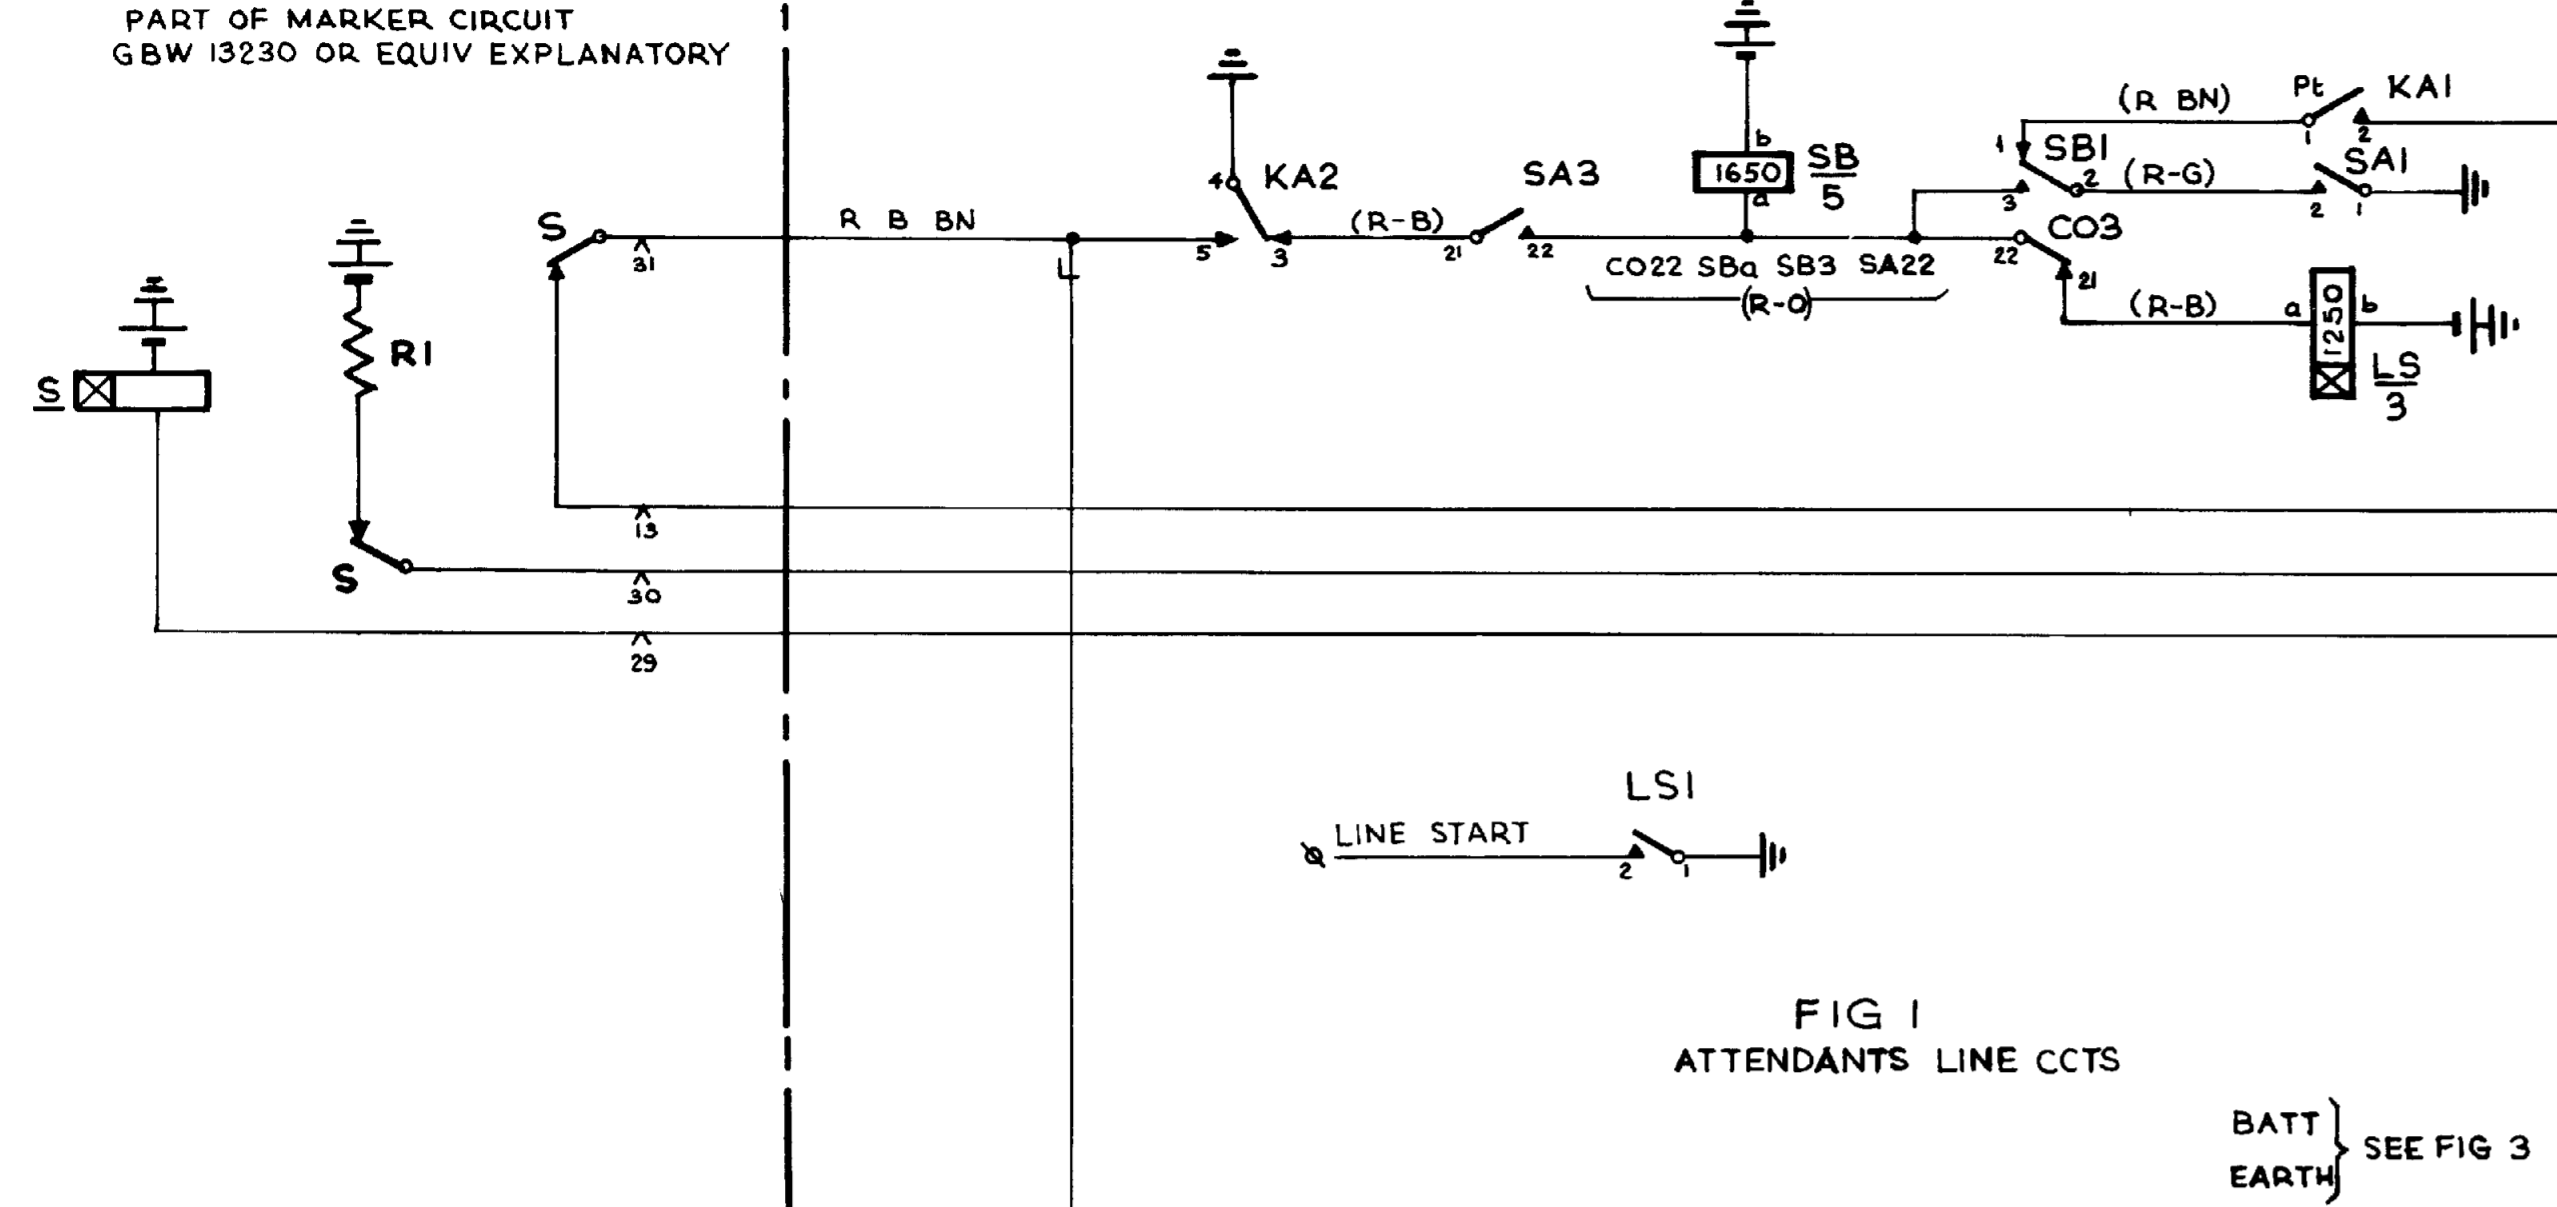


FIG 1
ATTENDANTS LINE CCTS

BATT EARTH SEE FIG 3

FIG 3
START ALARMS
& MISC CCTS

EXPLANATORY PART OF
GBW 13210 MOD A

TO PULSE CIRCUIT
GBW 14710
OR EQUIV

TO CONN CCT BANKS
OUTLETS (NOTE 8)

VIA DIAL 3' BUSY
CHAIN TO EARTH
VIA DIAL '1' BUSY
CHAIN TO EARTH
VIA DIAL '2' BUSY
CHAIN TO EARTH

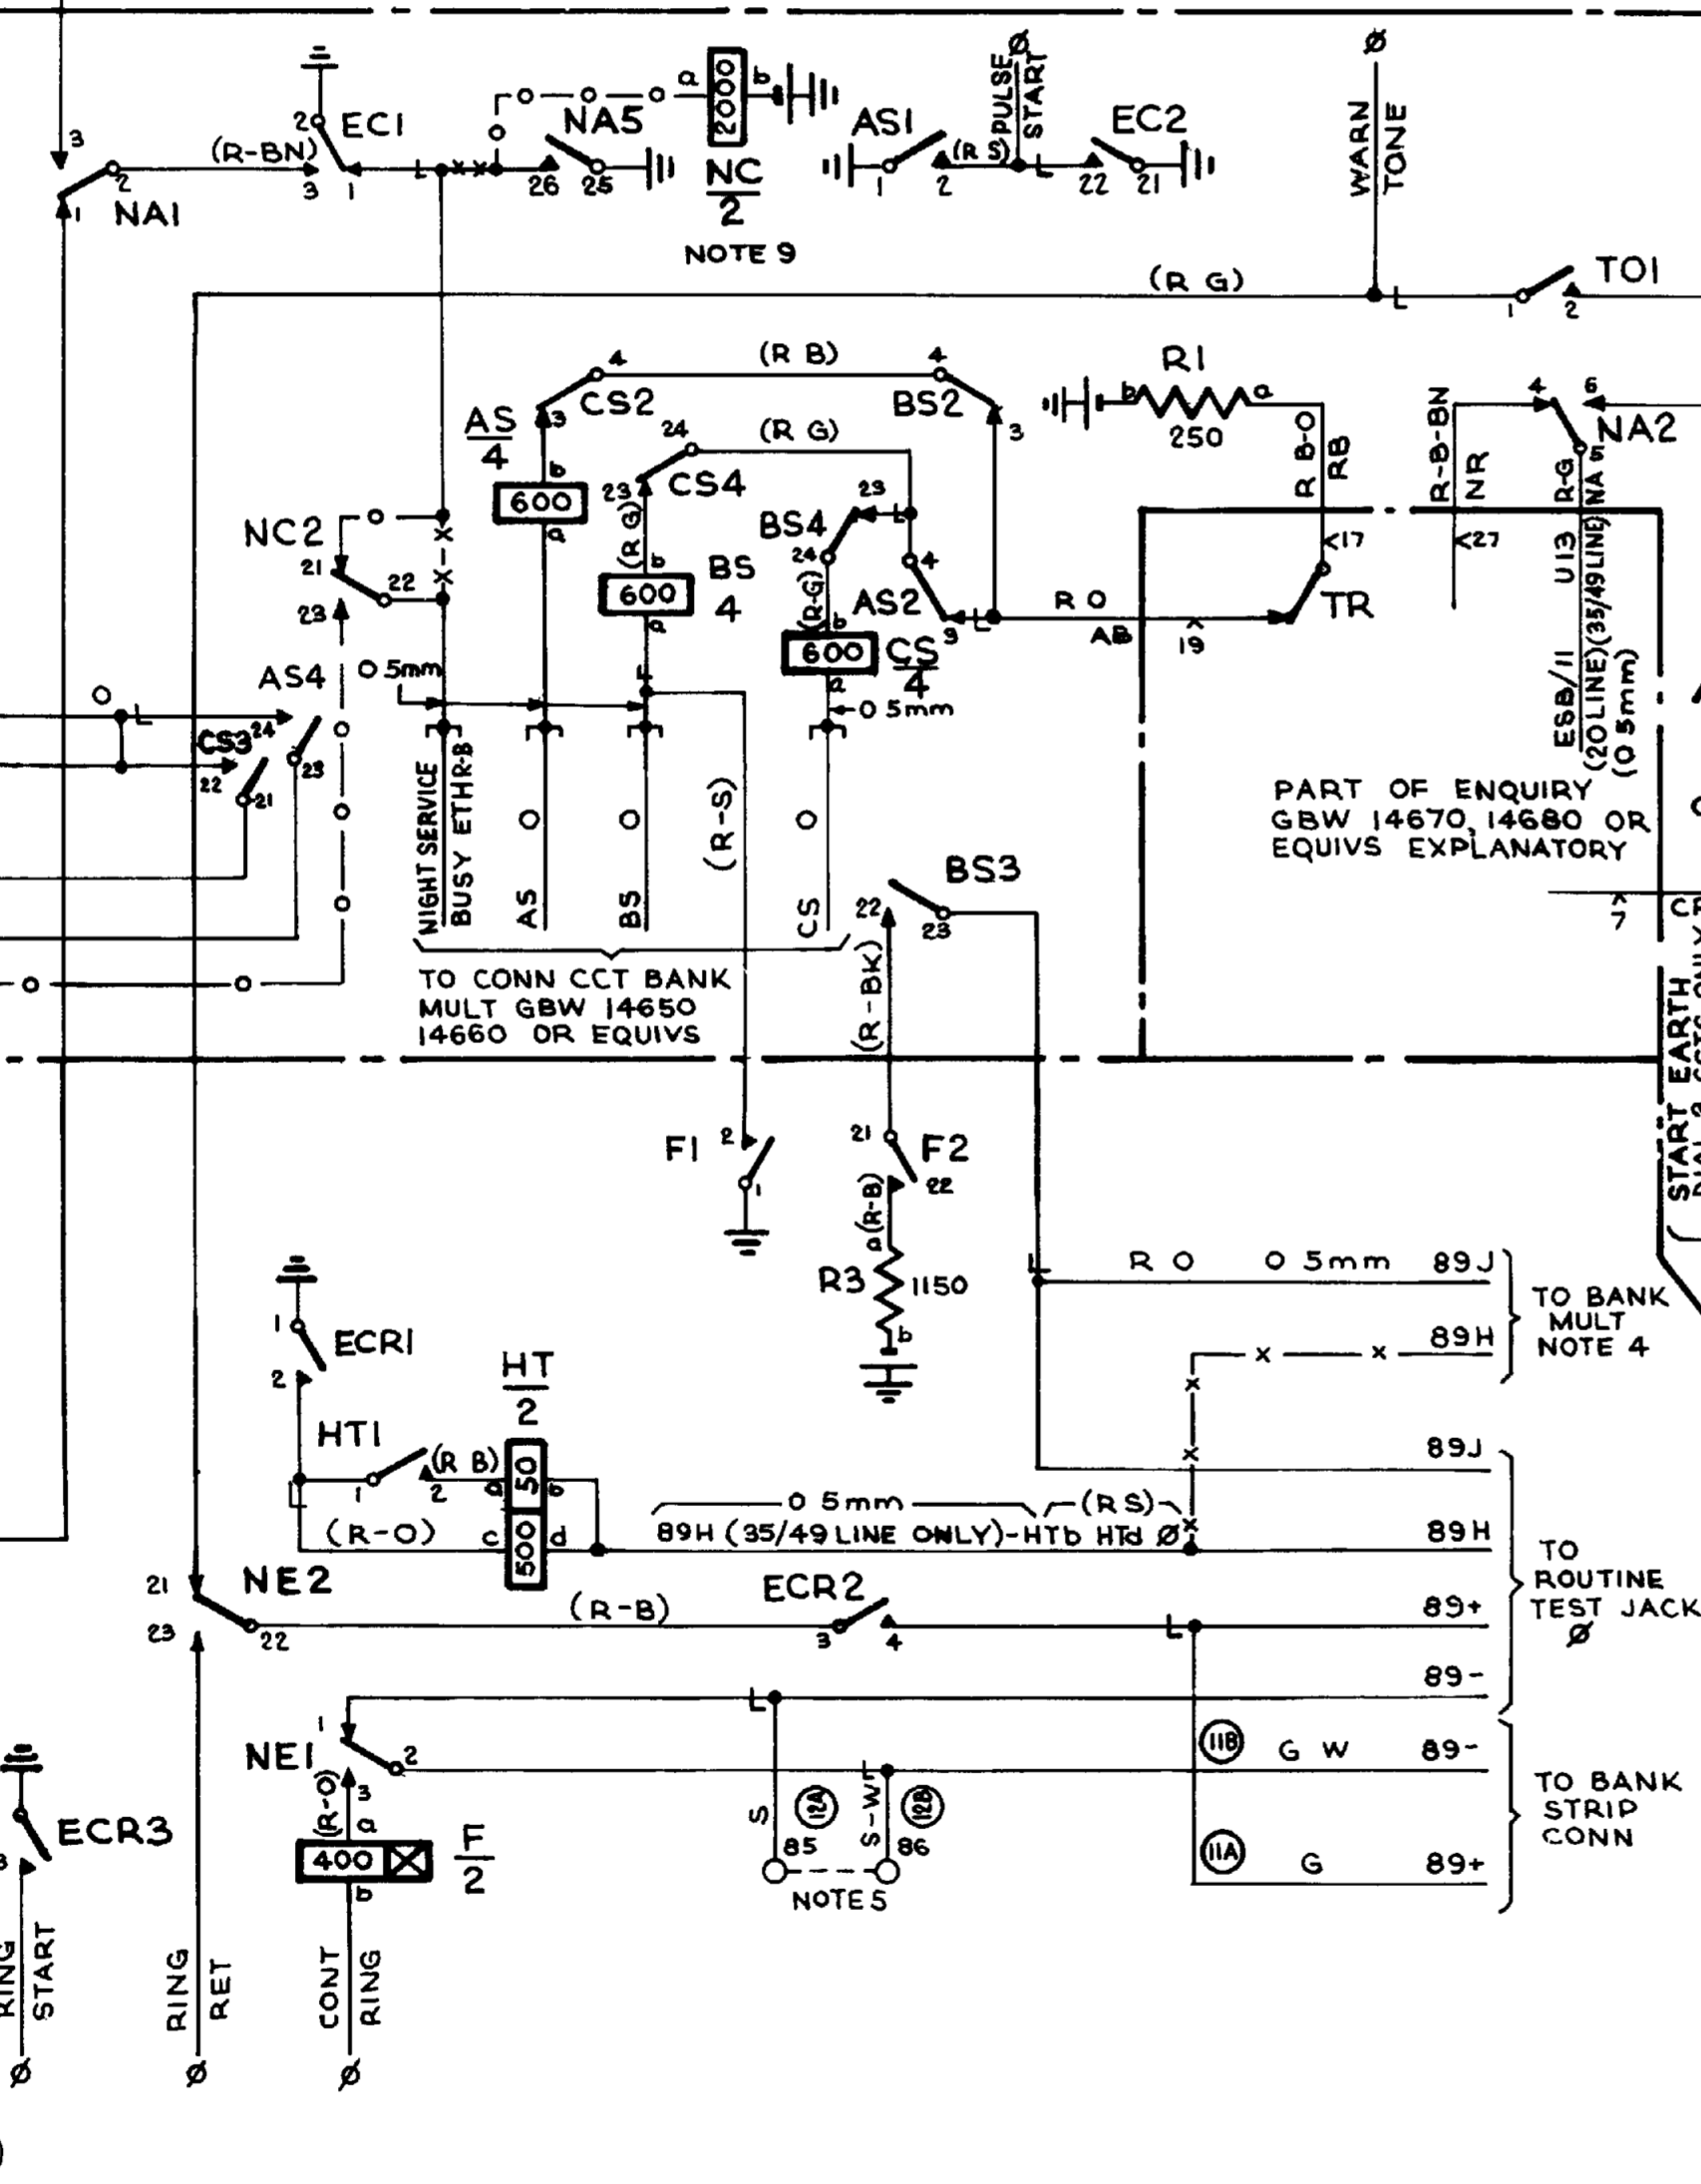


FIG 2
NIGHT SERVICE EXTENSION CCT
(EXTN 89)

BATT EARTH SEE FIG 3

NOTES -

- 1 FUSING FIG 1-1 5A
R4b OF FIG 2 1 5A
FIG 2 & R1 & EC OF FIG 3 LESS R4b OF FIG 2 1 5A
FIG 3 LESS R1 EC A0 & NA-1 5A
- 2 FOR WIRING OF LEADS MARKED Ø SEE ASSOCIATED
COMMON SERVICE DIAGRAM
- 3 ALL WIRING BEARING A COLOUR CODE TO BE 0.5mm
UNLESS OTHERWISE SHOWN
WHEN SWITCHPLATE WIRING IS USED COLOURS IN
BRACKETS MAY BE DISREGARDED
- 4 FOR SEQUENCE OF MULTIPLES SEE EXTENSION LINE
CCT GBW 13210 OR EQUIV
- 5 WHEN NIGHT SERVICE EXTENSION IS REQUIRED STRAP
TAGS 82 & 83 WHEN DIAL 2 NIGHT SERVICE IS REQD
STRAP TAGS 85 & 86 & CONNECT EXTERNAL TO TAGS
85 & 84
- 6 FOR EARTH RUN SEE GBW 14650, 14660 OR EQUIV
- 7 FUSED WITH ATTENDANTS CIRCUITS GBW 13241 OR EQUIV
- 8 WHEN ACCESS TO DIAL 3 ROUTE BY BARRED EXTENSIONS
IS REQUIRED PROVIDE CONNS SHOWN -Ø-Ø- AND
OMIT STRAP BETWEEN AS24 AND CS22
- 9 WHEN DIAL 2 ACCESS ROUTE REQUIRED (DURING OPERATOR
ATTENDED HOURS ONLY) EQUIP RELAY NC & USE CONNS
SHOWN -Ø-Ø- OMIT CONN SHOWN -x-x- (NOTE
THAT EXTENSIONS CANNOT BE BARRED ACCESS TO DIAL '2' ROUTE

- BATT BK FUSE R4b
- BATT BK FUSE 7LSb COB-SBb KAb R2b
- ETHR ETH BAR 7A LS1-SA1-KA4
- BATT BK FUSE 6ECb ECRb NEb R1b R3b
- ETHR ETH BAR 6A ECR2 ECRI FI HT21
- BATT BK FUSE 9ALb
- ETHR ETH BAR 9A AL2 ALC ALI-EC21 EC2
NA21 NA25 AS21-AS1 BS1-
CS4

| | |
|---|---------------------------|
| RETRACTED FROM 195 E 28 10 75 METRICATED 157628 F 20 2 75 WJH | |
| AMENDMENT PARTICULARS | ORDER ISS DATE APPR |
| NZ PO | DRAWN ASL CHKD WIRING CCT |
| ATTENDANTS LINE NIGHT SERVICE START ALARMS AND MISC CCTS. 20, 35 & 49 LINE P A B X HAVING OUT SERVICE ON THREE ROUTES (DIAL 12&3) AND AUXILIARY SERVICES | |
| GBW 14720 MOD A | |

TO EXCH LINE SHELF JACKS GBW 14690 OR EQUIV

PART OF FUSE ALARM CCT Ø

PART OF RING AND TONE
CCT GBW 14700 OR
EQUIV EXPLANATORY

PART OF RELEASE ALARM CCT Ø

TO CONN CCT