

FIG 1

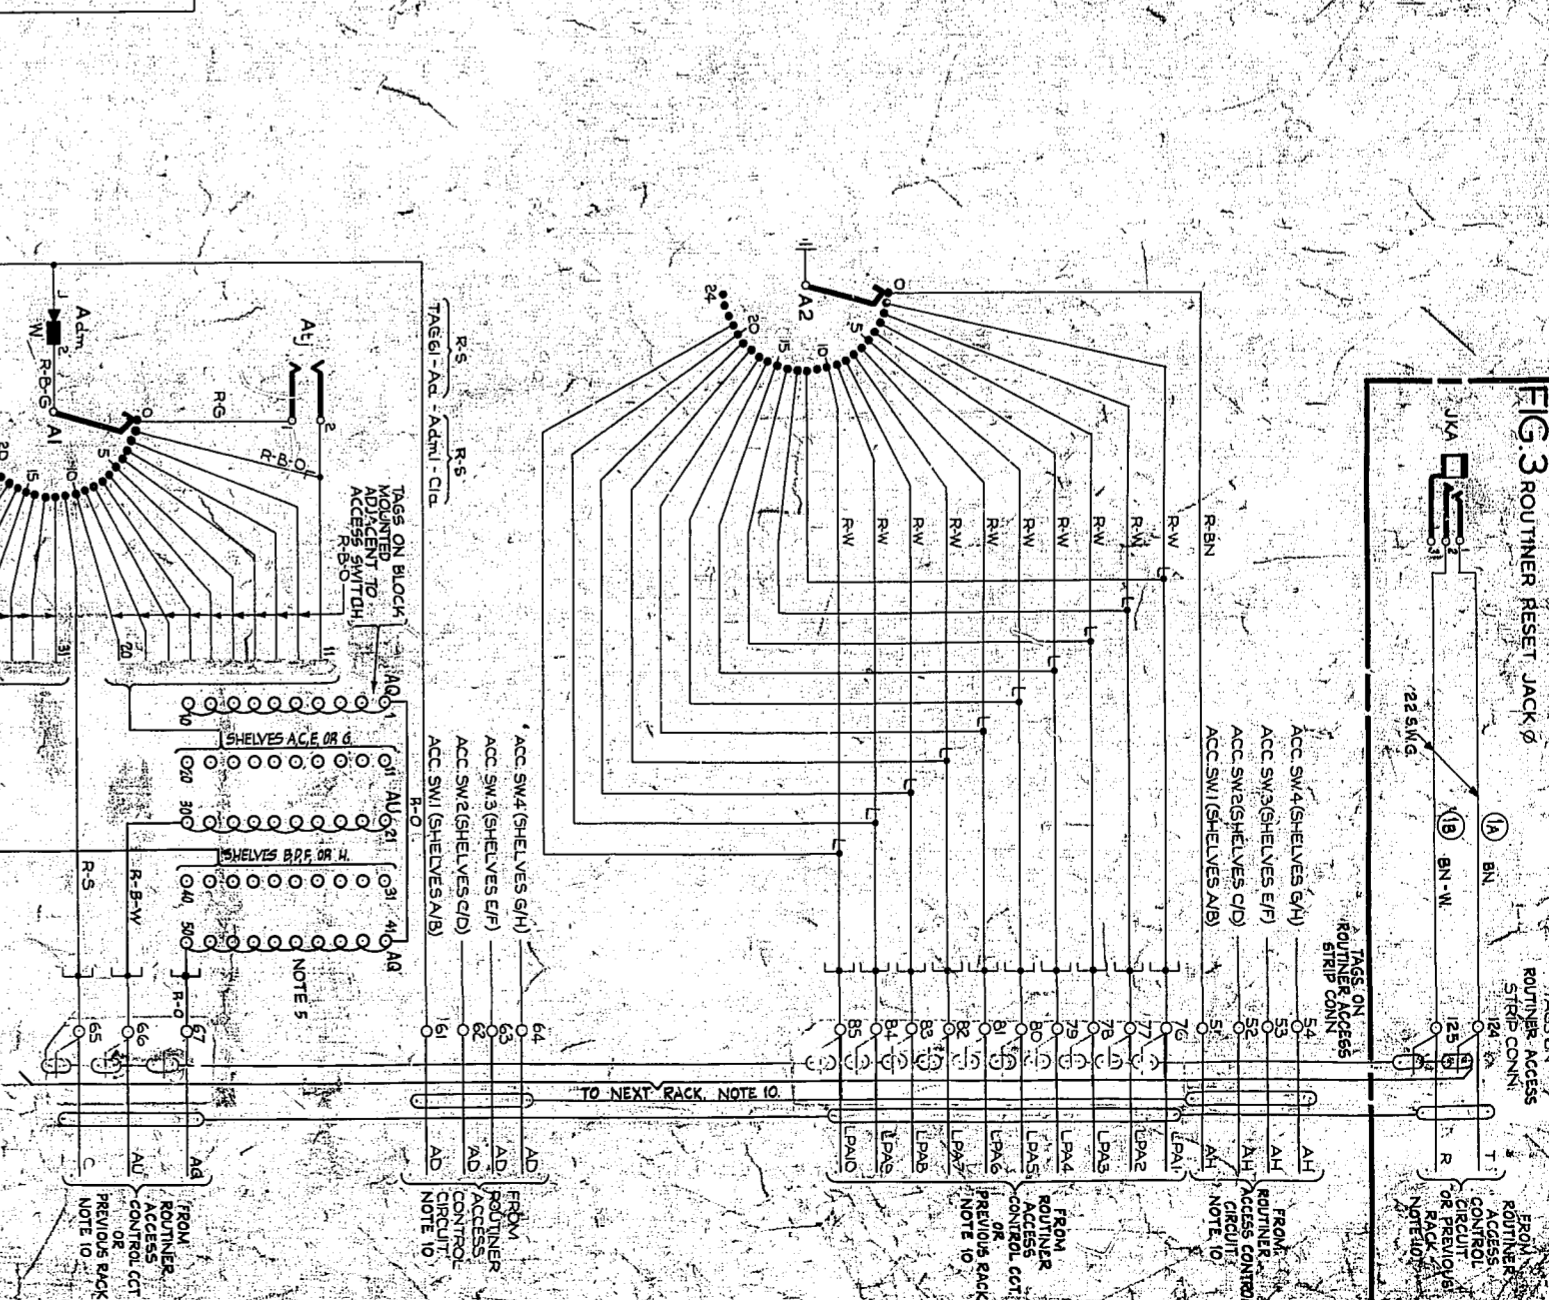


FIG 3 ROUTER RESET JACK


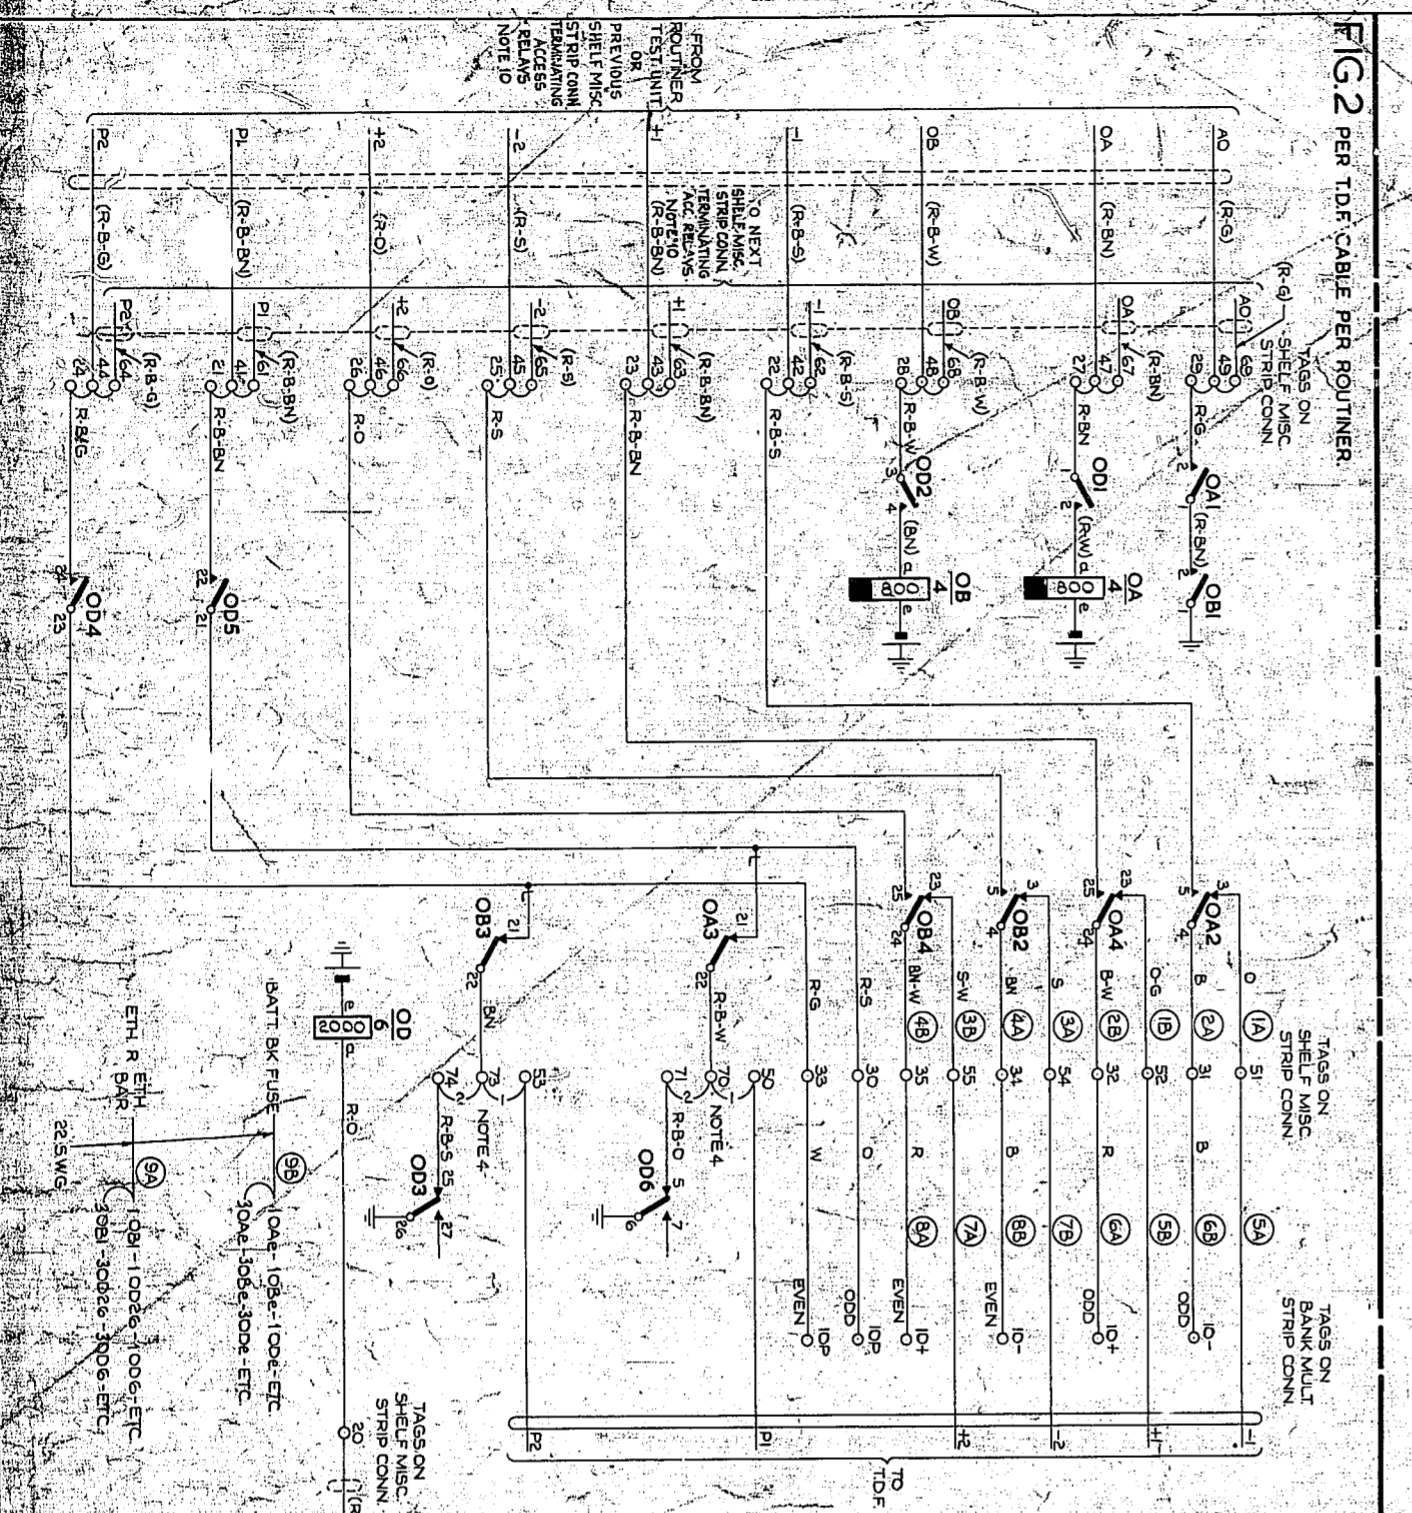


FIG 2 PER TDF CABLE PER ROUTER

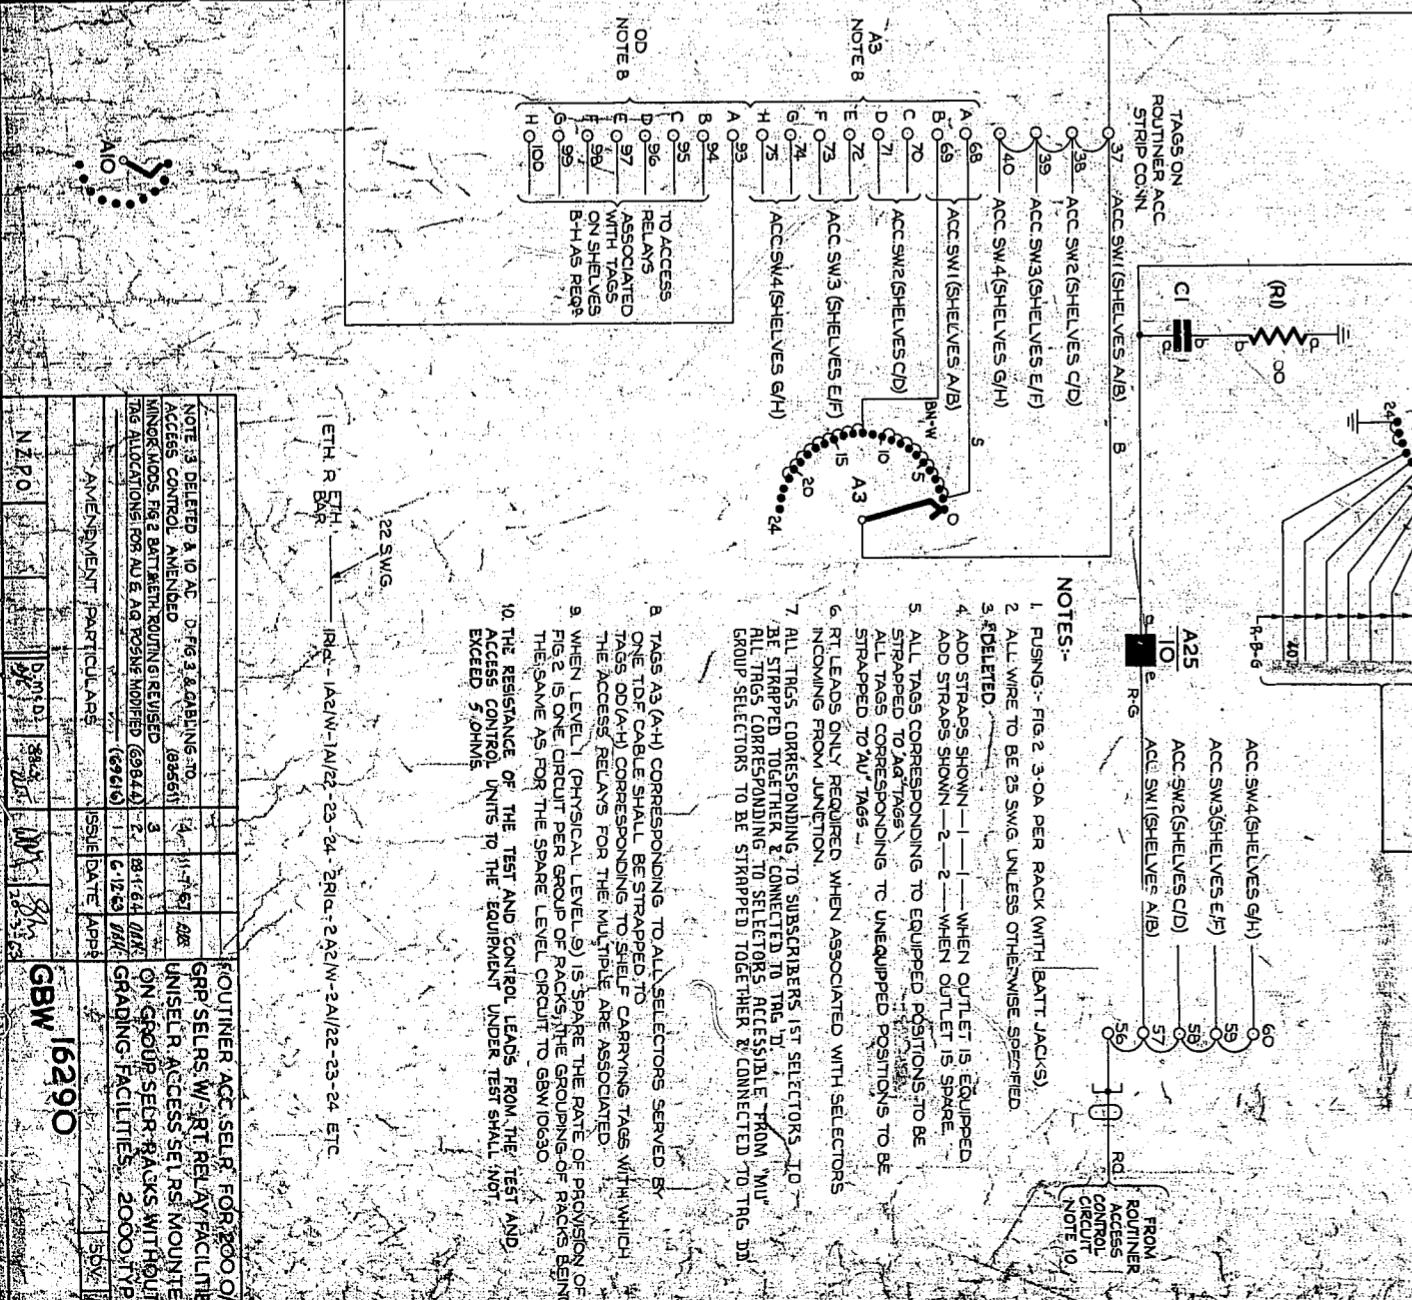

NOTE 13 DELETED & 10 AC D-FIG 3 & CABLEING TO ACCESS CONTROL AMENDED

MINOR AMOS FIG 2 BATTERY ROUTING REVISED

FIG ALLOCATIONS FOR ALE AG POSN MODIFIED (9914)

AMENDMENT PARTICULARS

NO	DATE	BY	REASON
1	11-1-51	AW	GRP SELRS W/RT RELAY FACILITIES
2	3-17-54	AW	UNISELR ACCESS SELRS MOUNTED ON GROUP SELR RACKS WITHOUT GRADING FACILITIES
3	1-12-59	AW	ZOOO TYPE

ROUTER ACC SELR FOR ZOOO CIR

GBW 16290