


**FIG. A**  
**CROSS CONNECTIONS**  
**BETWEEN CONTROL EQUIPMENT**  
**AND ACCESS EQUIPMENT.**

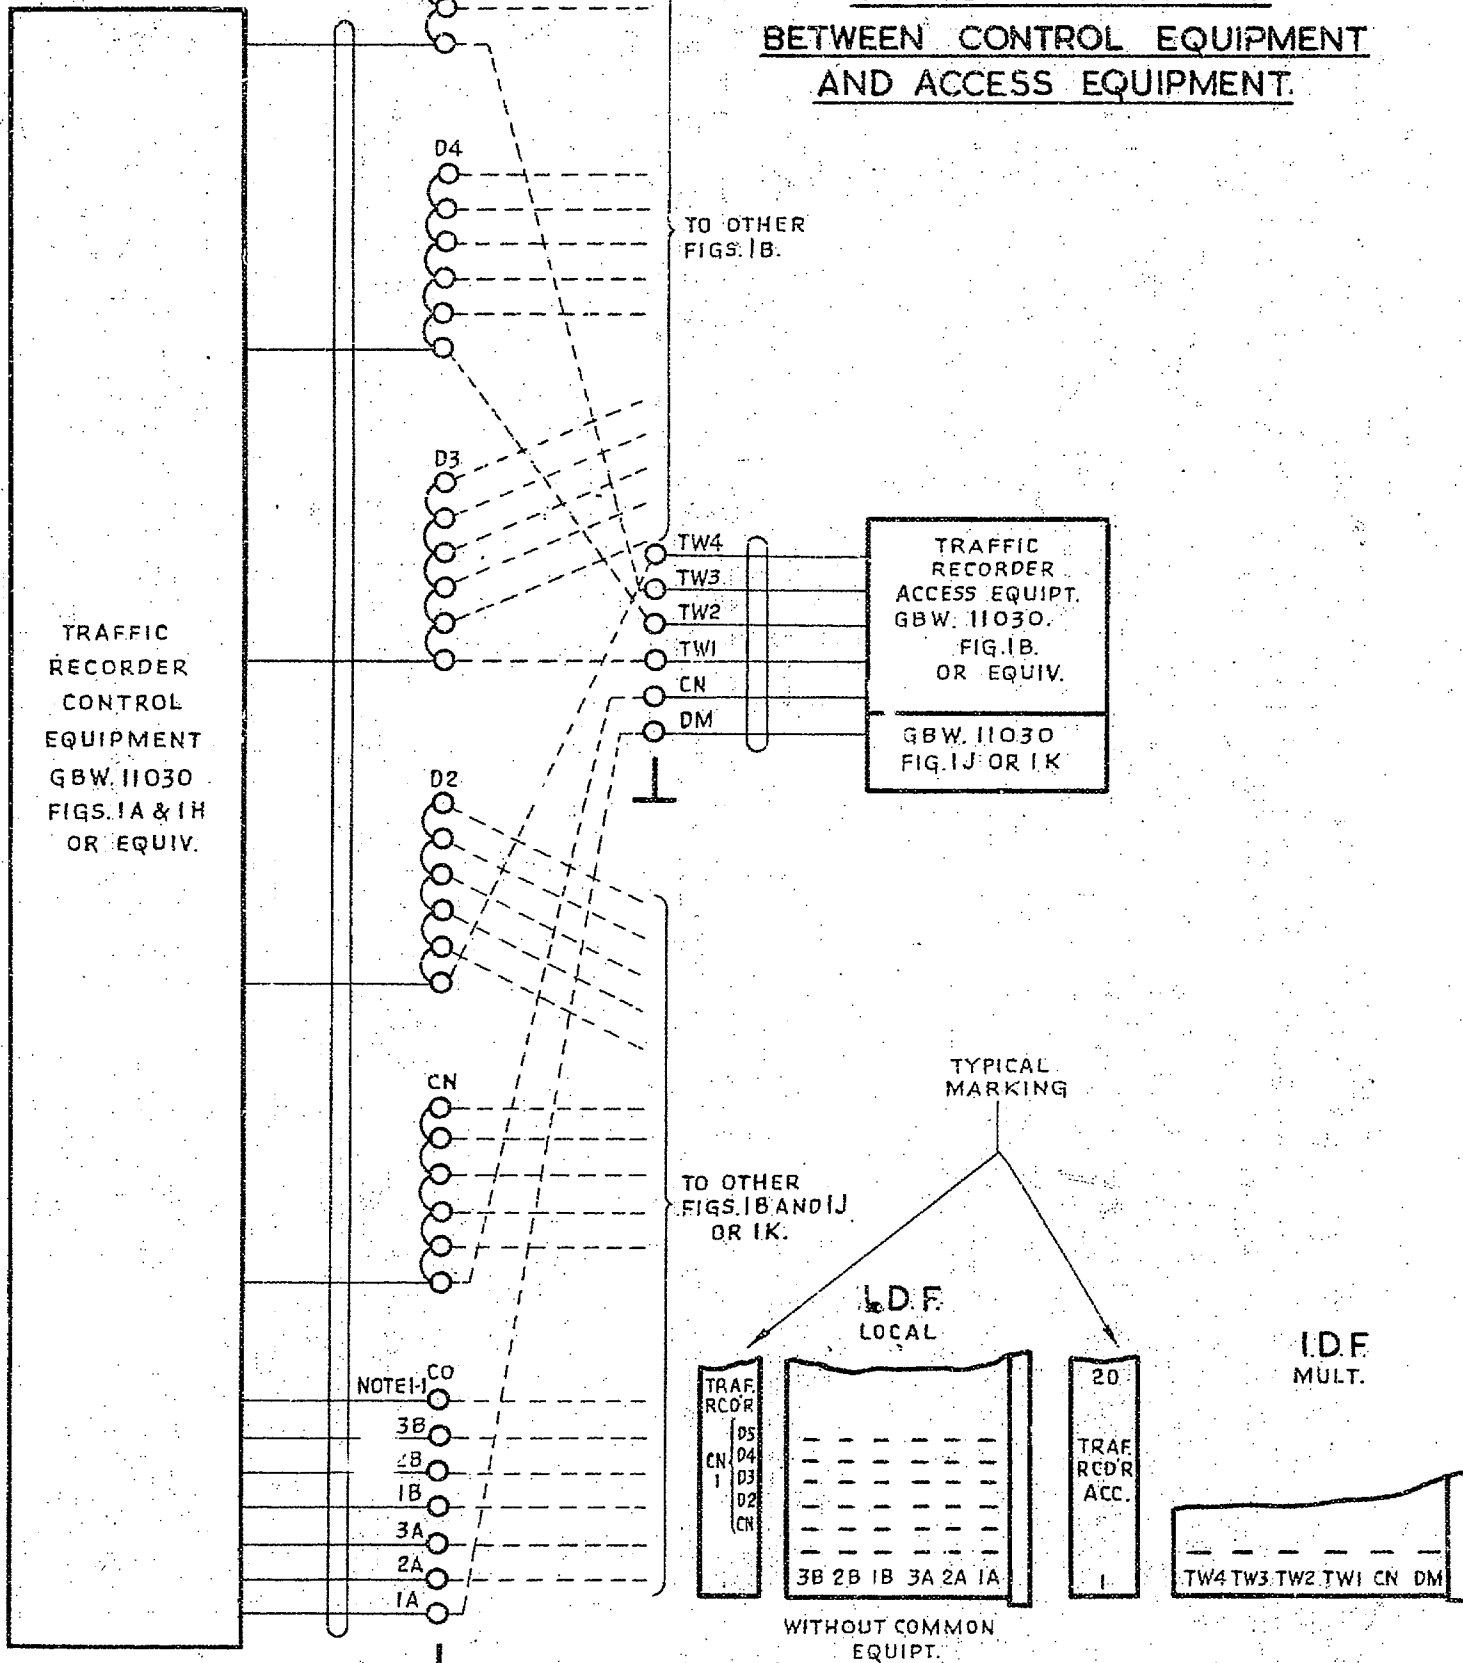

**NOTES**



1. CO LF ID & TERML ONLY PROVIDED WHEN RECORDING TRAFFIC CARRIED BY COMMON APPARATUS.

				AUTOMATIC EXCHANGES	
				AUTOMATIC TRAFFIC RECORDER	
				2000 TYPE.	
		(31667)	1	5-5-54	<i>CSA</i>
AMENDMENT PARTICULARS.			ISSUE	DATE	APPD.

N.Z. P.O.	<i>10</i>	<i>20</i>	DRAWN I.M.S.	CHECKED <i>21</i>	WIRED	ENGINERS
-----------	-----------	-----------	-----------------	----------------------	-------	----------

**GBX 11030**

SHEET  
1-2

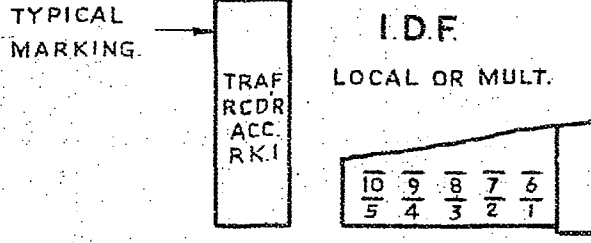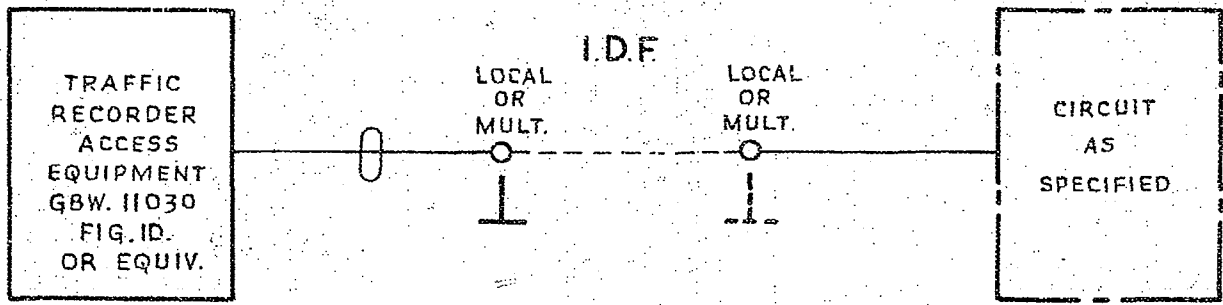

**FIG. B**

**TRAFFIC RECORDING CONNECTIONS.**

						AUTOMATIC EXCHANGES		
						AUTOMATIC TRAFFIC RECORDER		
						2000 TYPE.		
(31667)						1	5-5-54	<i>CLW</i>
AMENDMENT PARTICULARS.						ISSUE	DATE	APP.
N.Z. P.O.						DRAWN	CHECKED	WIRED
<i>LB</i>						<i>I.M.B.</i>	<i>GH</i>	ENGINEER'S
						<b>GBX 11030</b>		
						SHEET		
						2-2		