



FIG. A NOT TO BE USED FOR NEW WORK

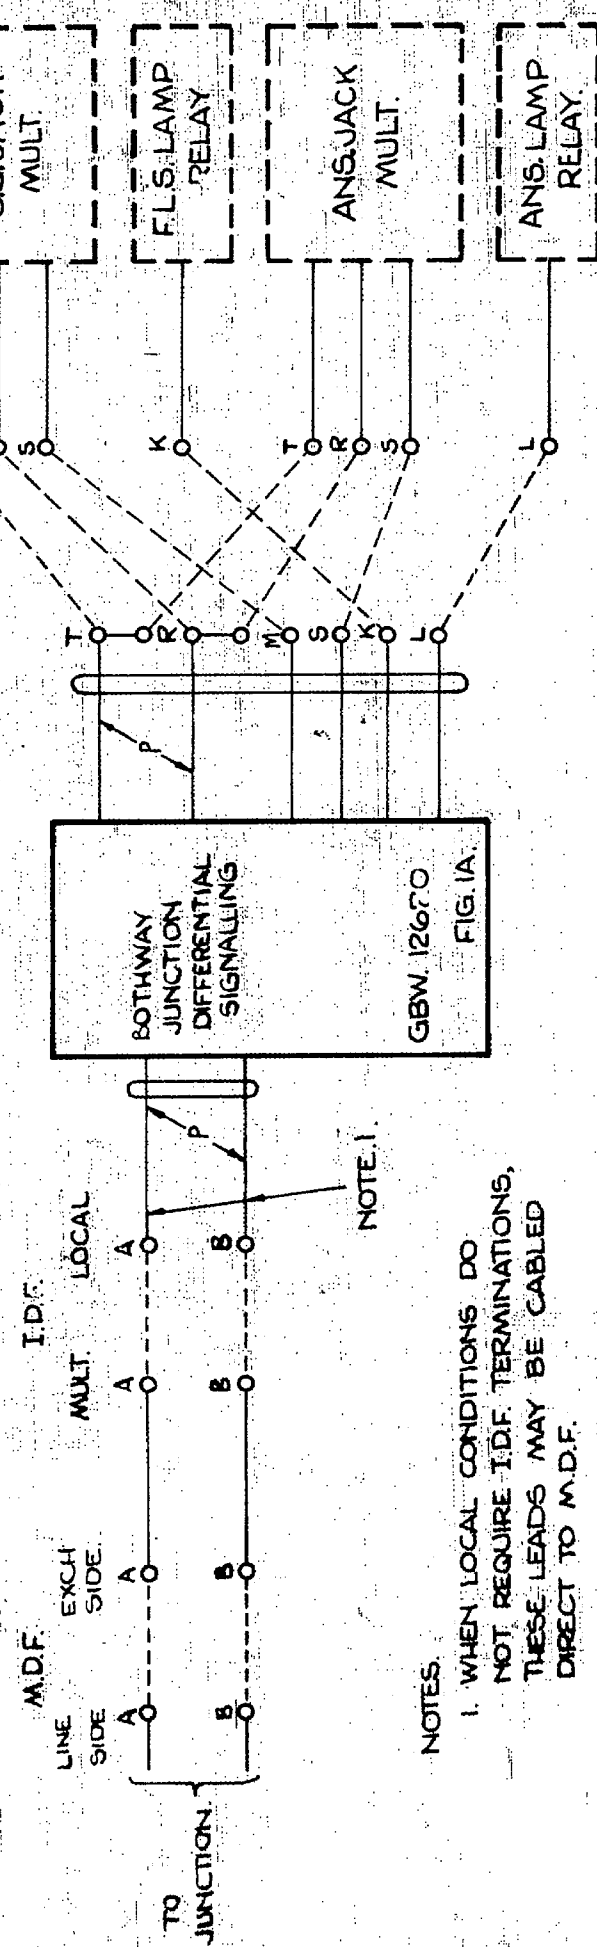

NOTES:  
 1. WHEN LOCAL CONDITIONS DO NOT REQUIRE I.D.F. TERMINATIONS, THESE LEADS MAY BE CABLED DIRECT TO M.D.F.

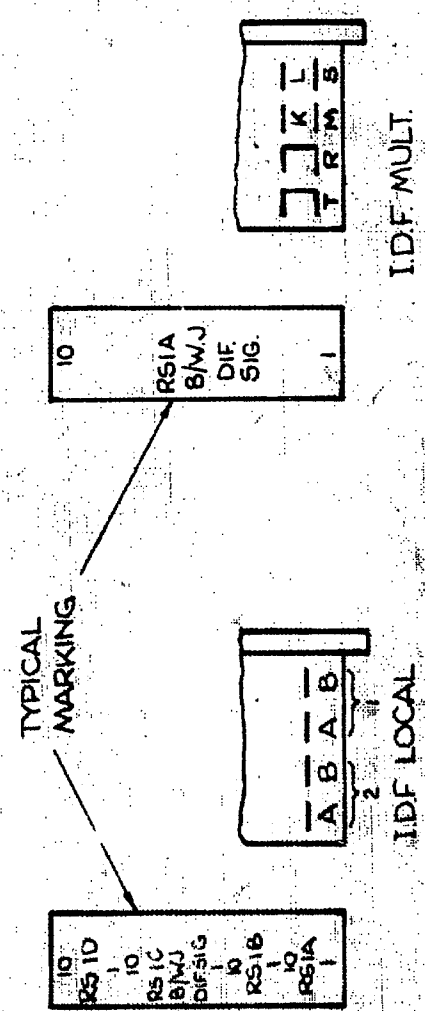



REDRAWN DRG. MADE 6HTI FIG. A (72817)	5	2.6.67	JIB
REF. TO NEW PLYMOUTH EXCH. DELETED FROM TITLE	4	3.12.65	BT
AMENDMENT PARTICULARS	ISSUE	DATE	APP'D
NZPO	C.A. D.M.E.D.	3.17	

**BOTHWAY JUNCTION  
DIFFERENTIAL SIGNALLING  
2000 TYPE**

**GBX 12620**

SHEET 1-2

# FIG B FOR NEW WORK

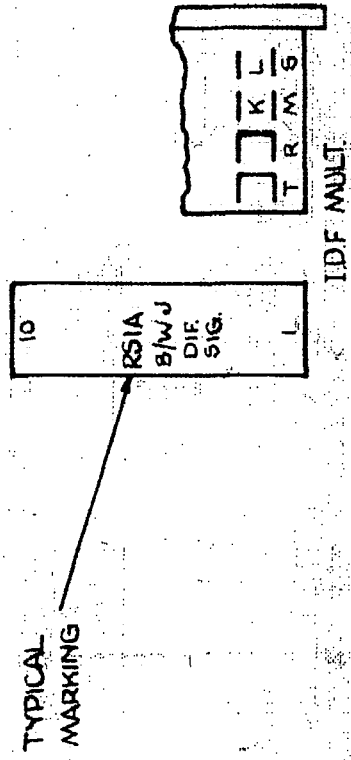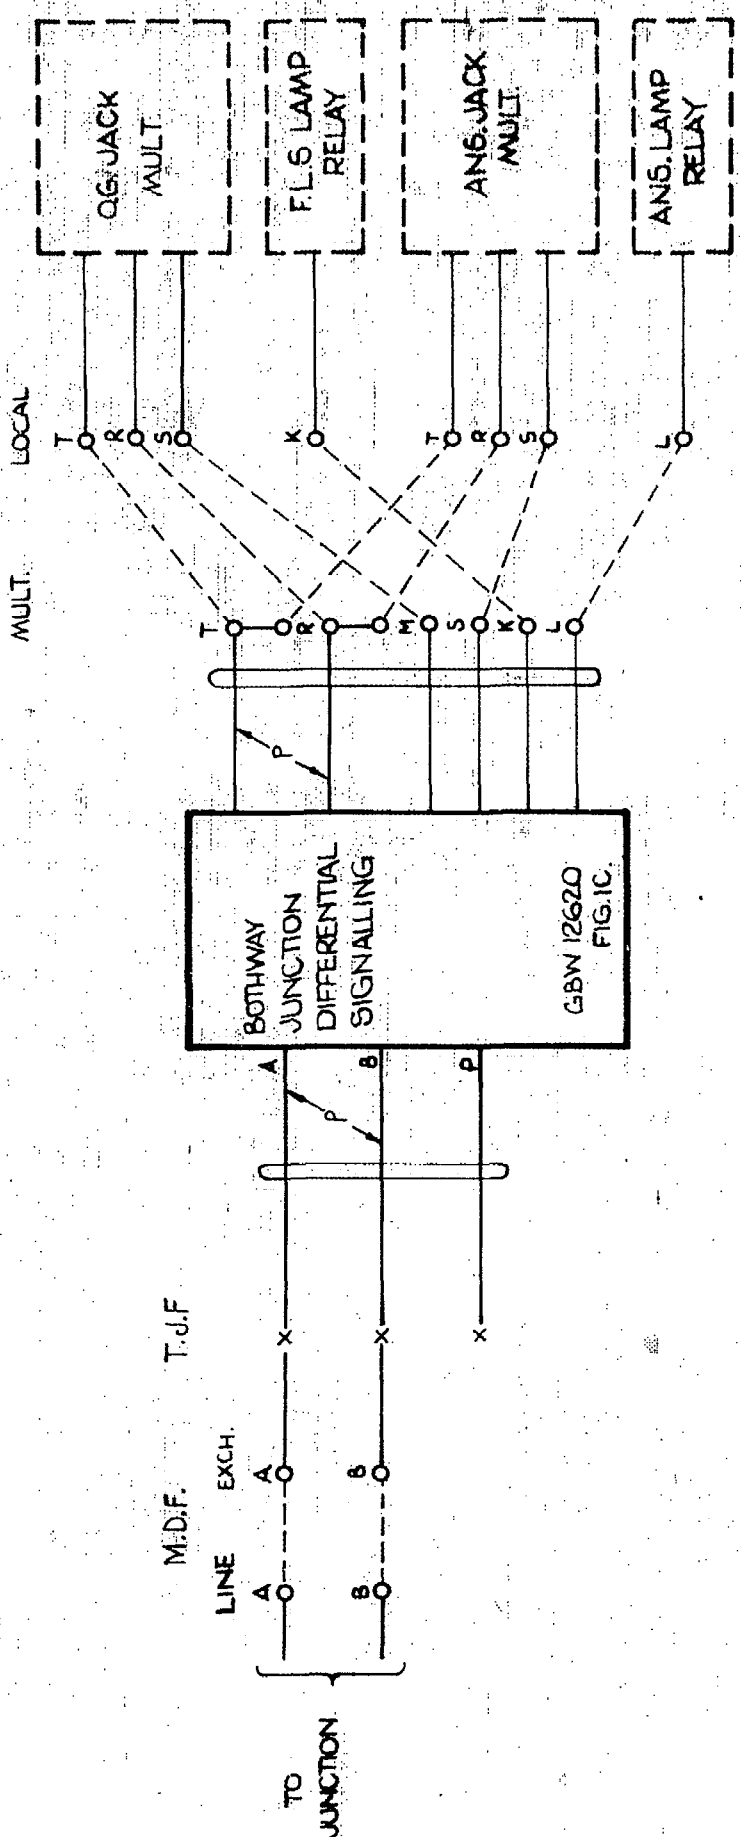

				<b>BOTHWAY JUNCTION DIFFERENTIAL SIGNALLING 2000 TYPE.</b>			
				(72817)	5	2-6-67	QIB
AMENDMENT PARTICULARS				ISSUE	DATE	APP	C
NZPO		C.R. D.M.-D	1/28.3.47	<b>GBX 12620</b>			SHEET 2-2