

I.D.F



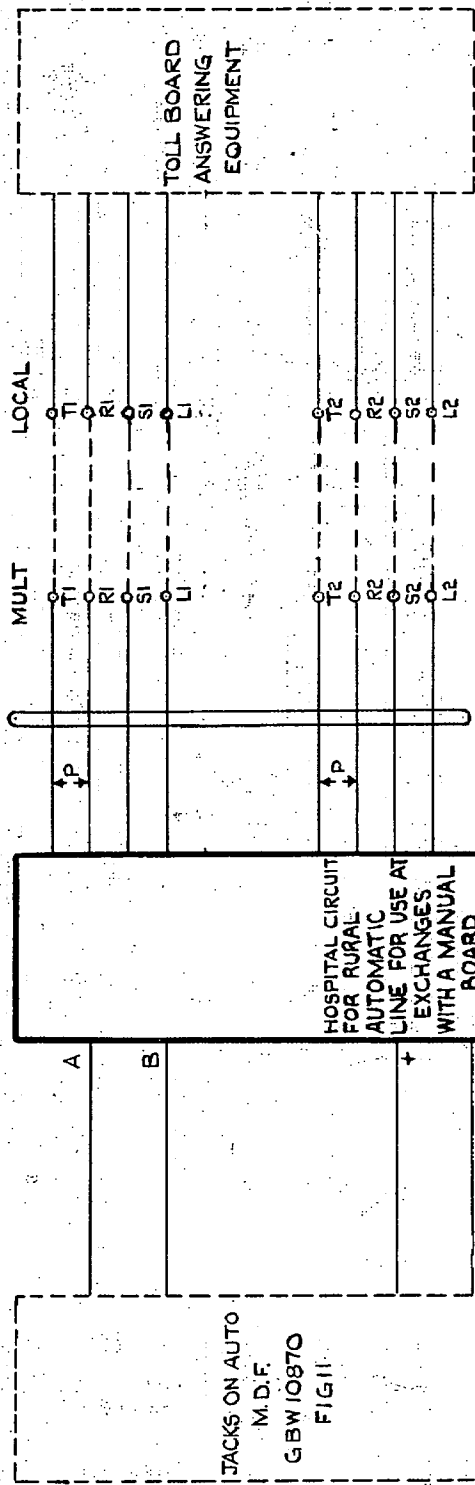


FIG B

HOSPITAL CIRCUIT CONNECTED TO MANUAL BOARD

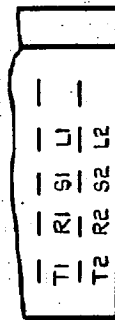

I.D.F MULT

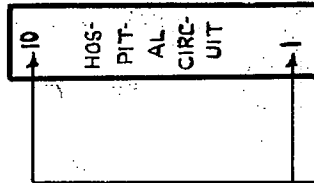

TYPICAL ONLY

TITLE AMENDED M LEAD & SHEET 2 DELETED		4	14-2-64	DBL
TOLL BOARD OUTGOING EQUIPT. DELETED		3		
ISSUE ADVANCED		2		
AMENDMENT PARTICULARS		1		
N.Z.P.O.	DRAWN G.P.	TRACED	CHECKED F.J.O.	APPROVED G.P.B.

HOSPITAL CIRCUIT FOR RURAL AUTOMATIC LINES FOR USE AT EXCHANGES WITH A MANUAL BOARD 2000 TYPE

TRI039 17-10 GSI 31-28 GSS 12-40 2004 S
GBX 12690