

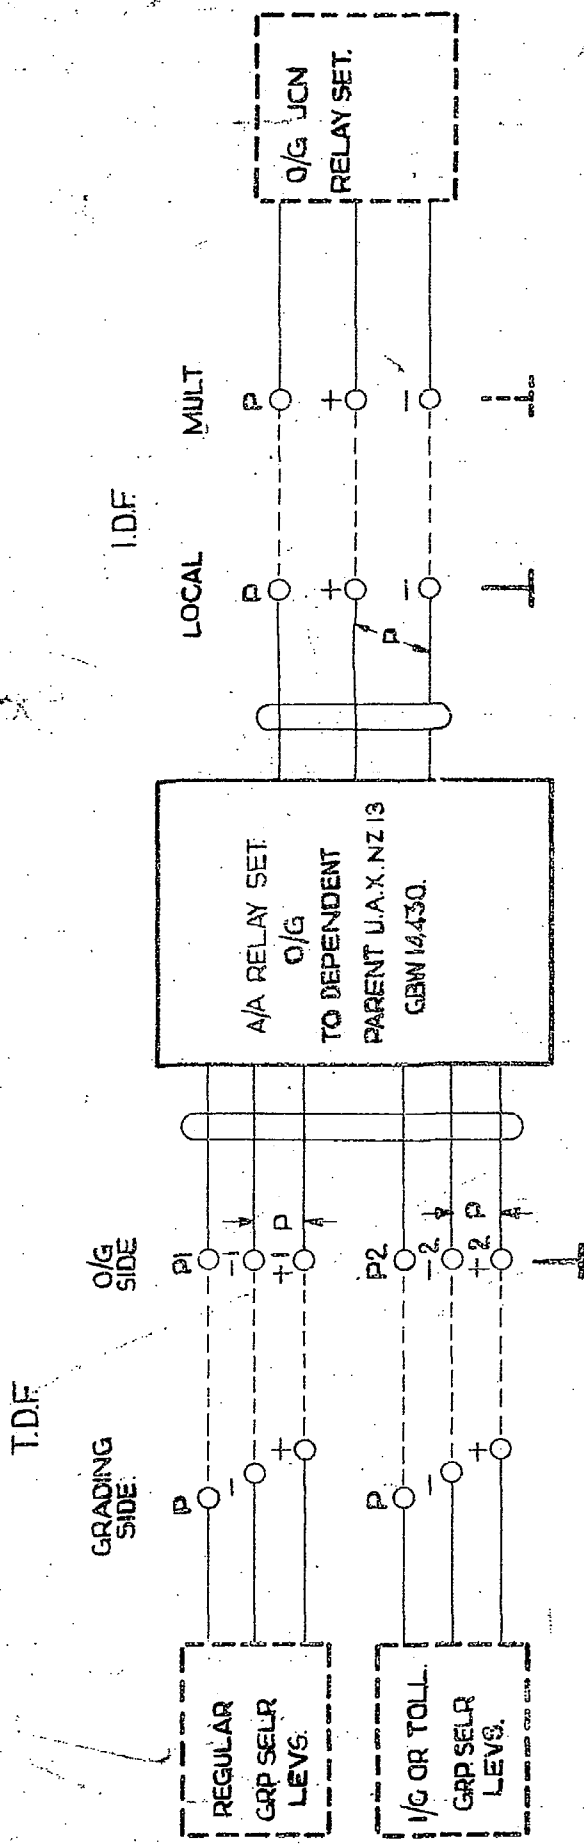
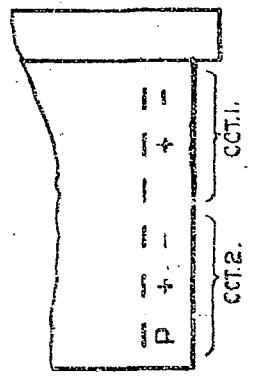


FIG.A.

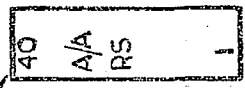


TYPICAL MARKING.

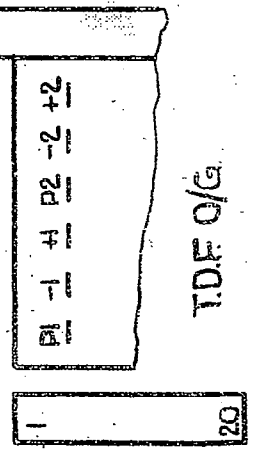

TITLE AMENDED					(65989)	2	16:11:55	CLM	AUTO TO AUTO RELAY SET O/G TO DEPENDENT U.A.X.NZ13 NON TERMINAL TRAFFIC VIA JUNCTION RELAY SET VARIABLE FEE 1-6 UNITS WITH REPEAT METERING MAX.
					(32182)	1	17:5:55	CLM	
AMENDMENT PARTICULARS.					ISSUE	DATE	APP ^o	W	
N.Z.P.O.	DRAWN	CHECK ^o	WIRING	CIRCUIT	GBX 14430			SHT 1-3	

FIG.B.

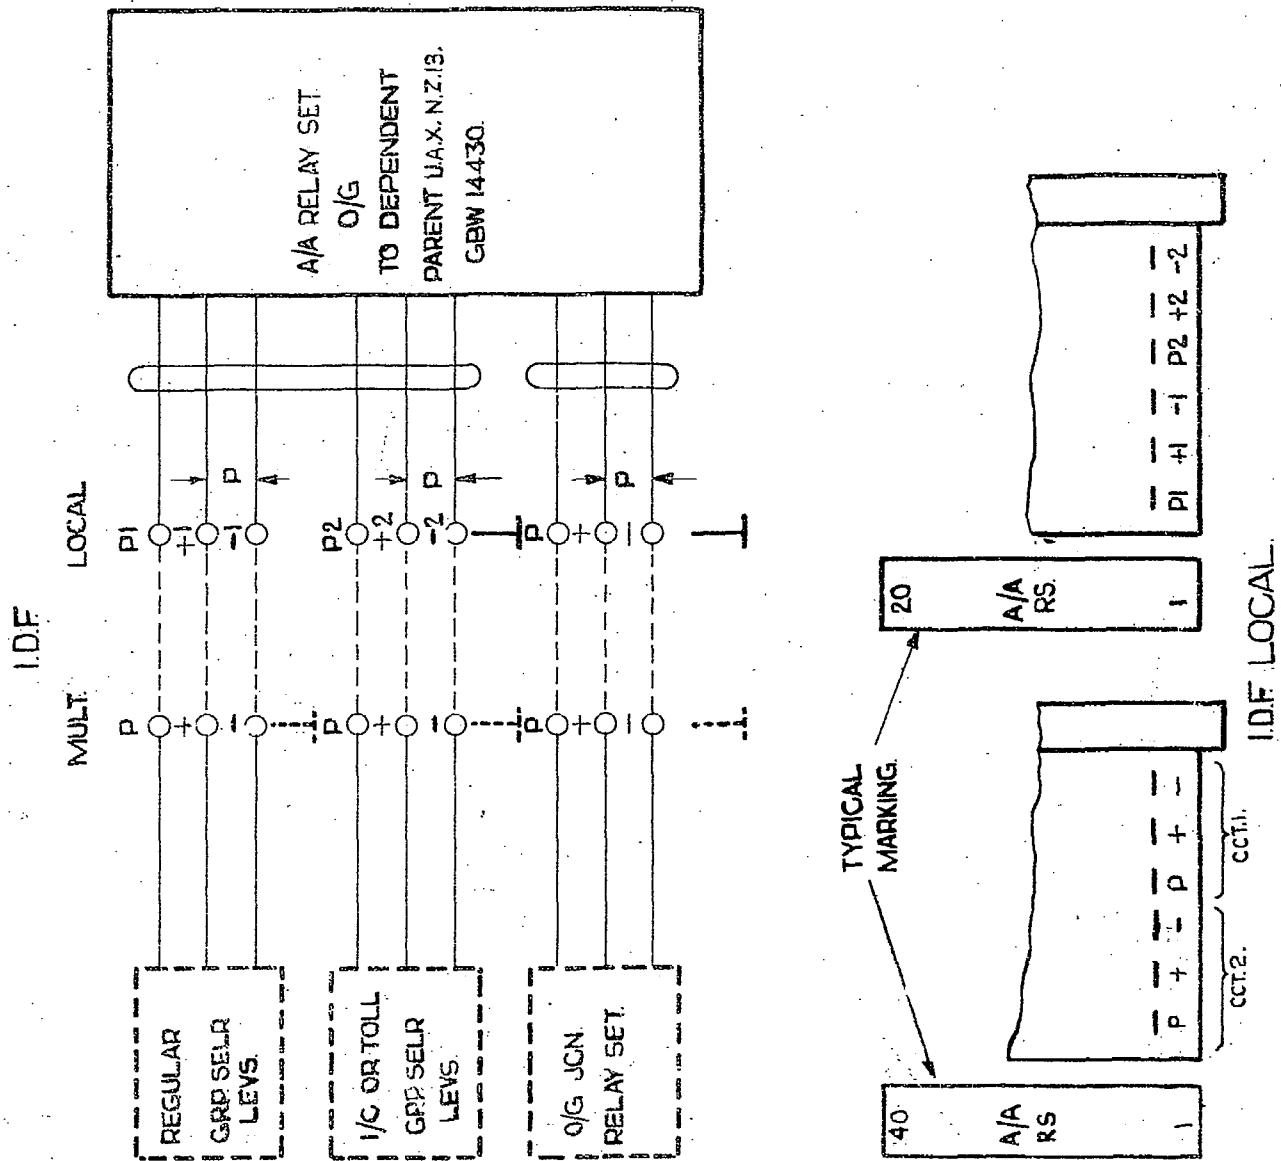

N.Z.P.O.	DRAWN M.G.	CHECK M.G.	WIRING M.G.	CIRCUIT KEY
TITLE AMENDED		(65989)	2	16.11.55 <i>curt</i>
AMENDMENT PARTICULARS		(32182)	1	17.5.55 <i>curt</i>
ISSUE DATE			APP ^d	W



**AUTO TO AUTO RELAY SET
O/G TO DEPENDENT UAX. NZ13
NONTERMINAL TRAFFIC**

VIA JUNCTION RELAY SET
VARIABLE FEE 1-6 UNITS
WITH REPEAT METERING
M.A.X.

GBX 14430.

SHT
2-3

FIG. C.

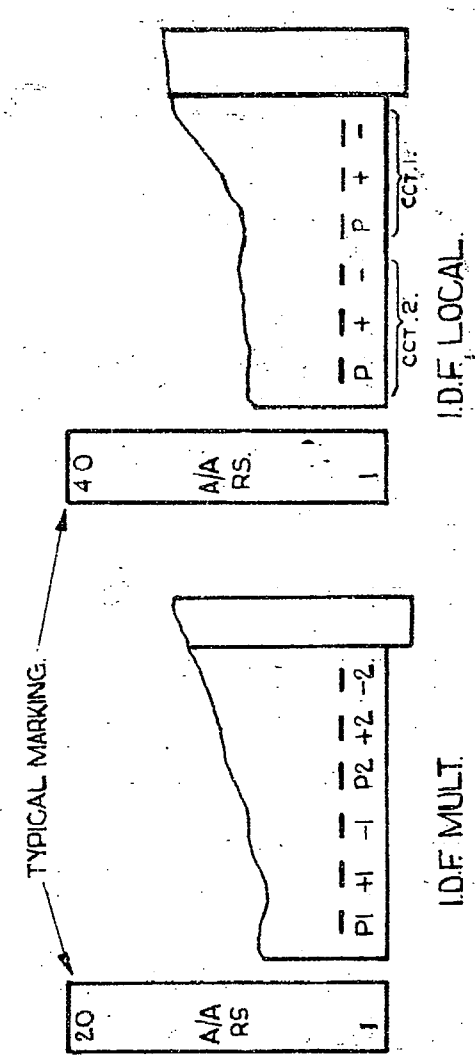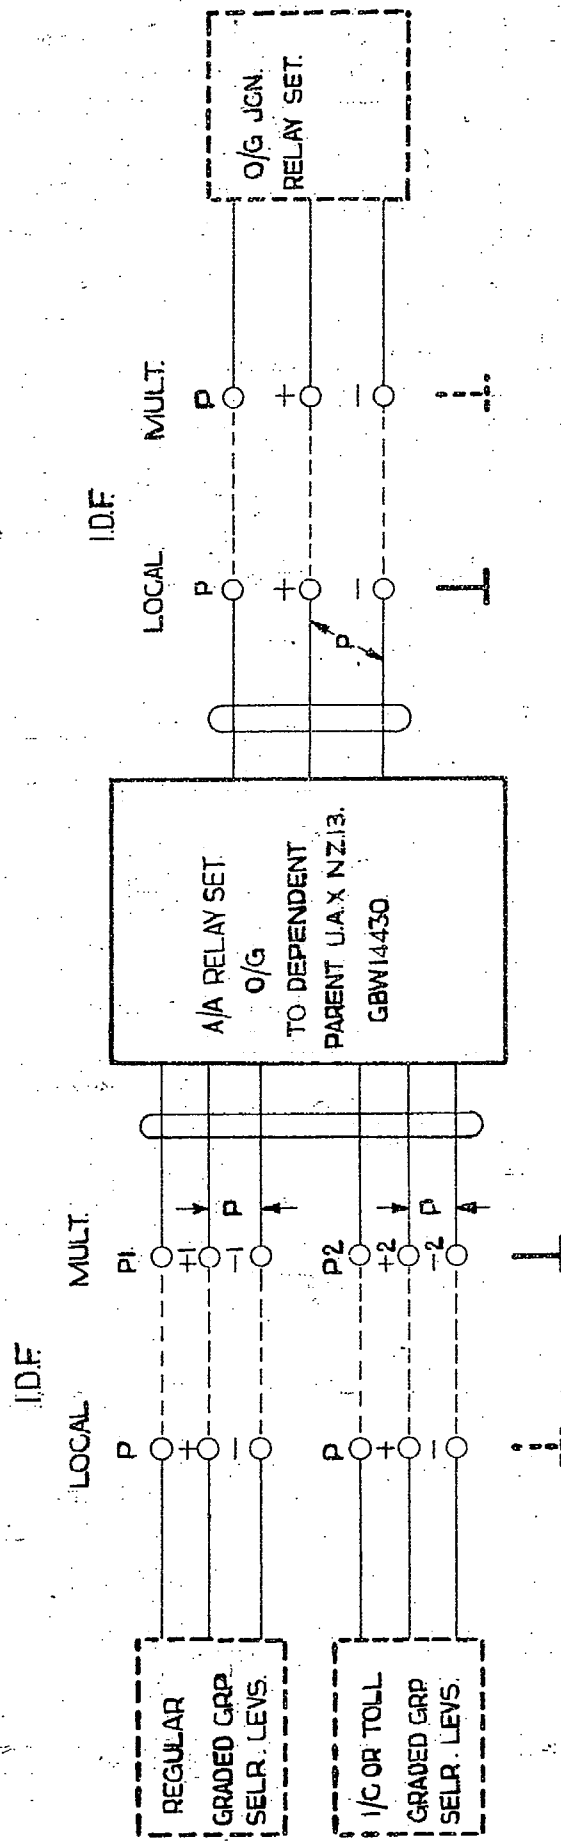

TITLE AMENDED		(65989)	2	15.11.55	CLM
		(32182)	1	17.5.55	CLM
AMENDMENT PARTICULARS		ISSUE	DATE	APP	W
NZPO	DRAWN: M.G.	CHECKS: [Signature]	WIRING: [Signature]	CIRCUIT: KEW	

AUTO TO AUTO RELAY SET
O/G TO DEPENDENT UAX NZ13
NON TERMINAL TRAFFIC
 VIA JUNCTION RELAY SET
 VARIABLE FEE 1-6 UNITS
 WITH REPEAT METERING
 MAX.

GBX 14430.

SHT 3-3