


FIG. A
CROSS CONNECTIONS
BETWEEN CONTROL EQUIPMENT
AND ACCESS EQUIPMENT.

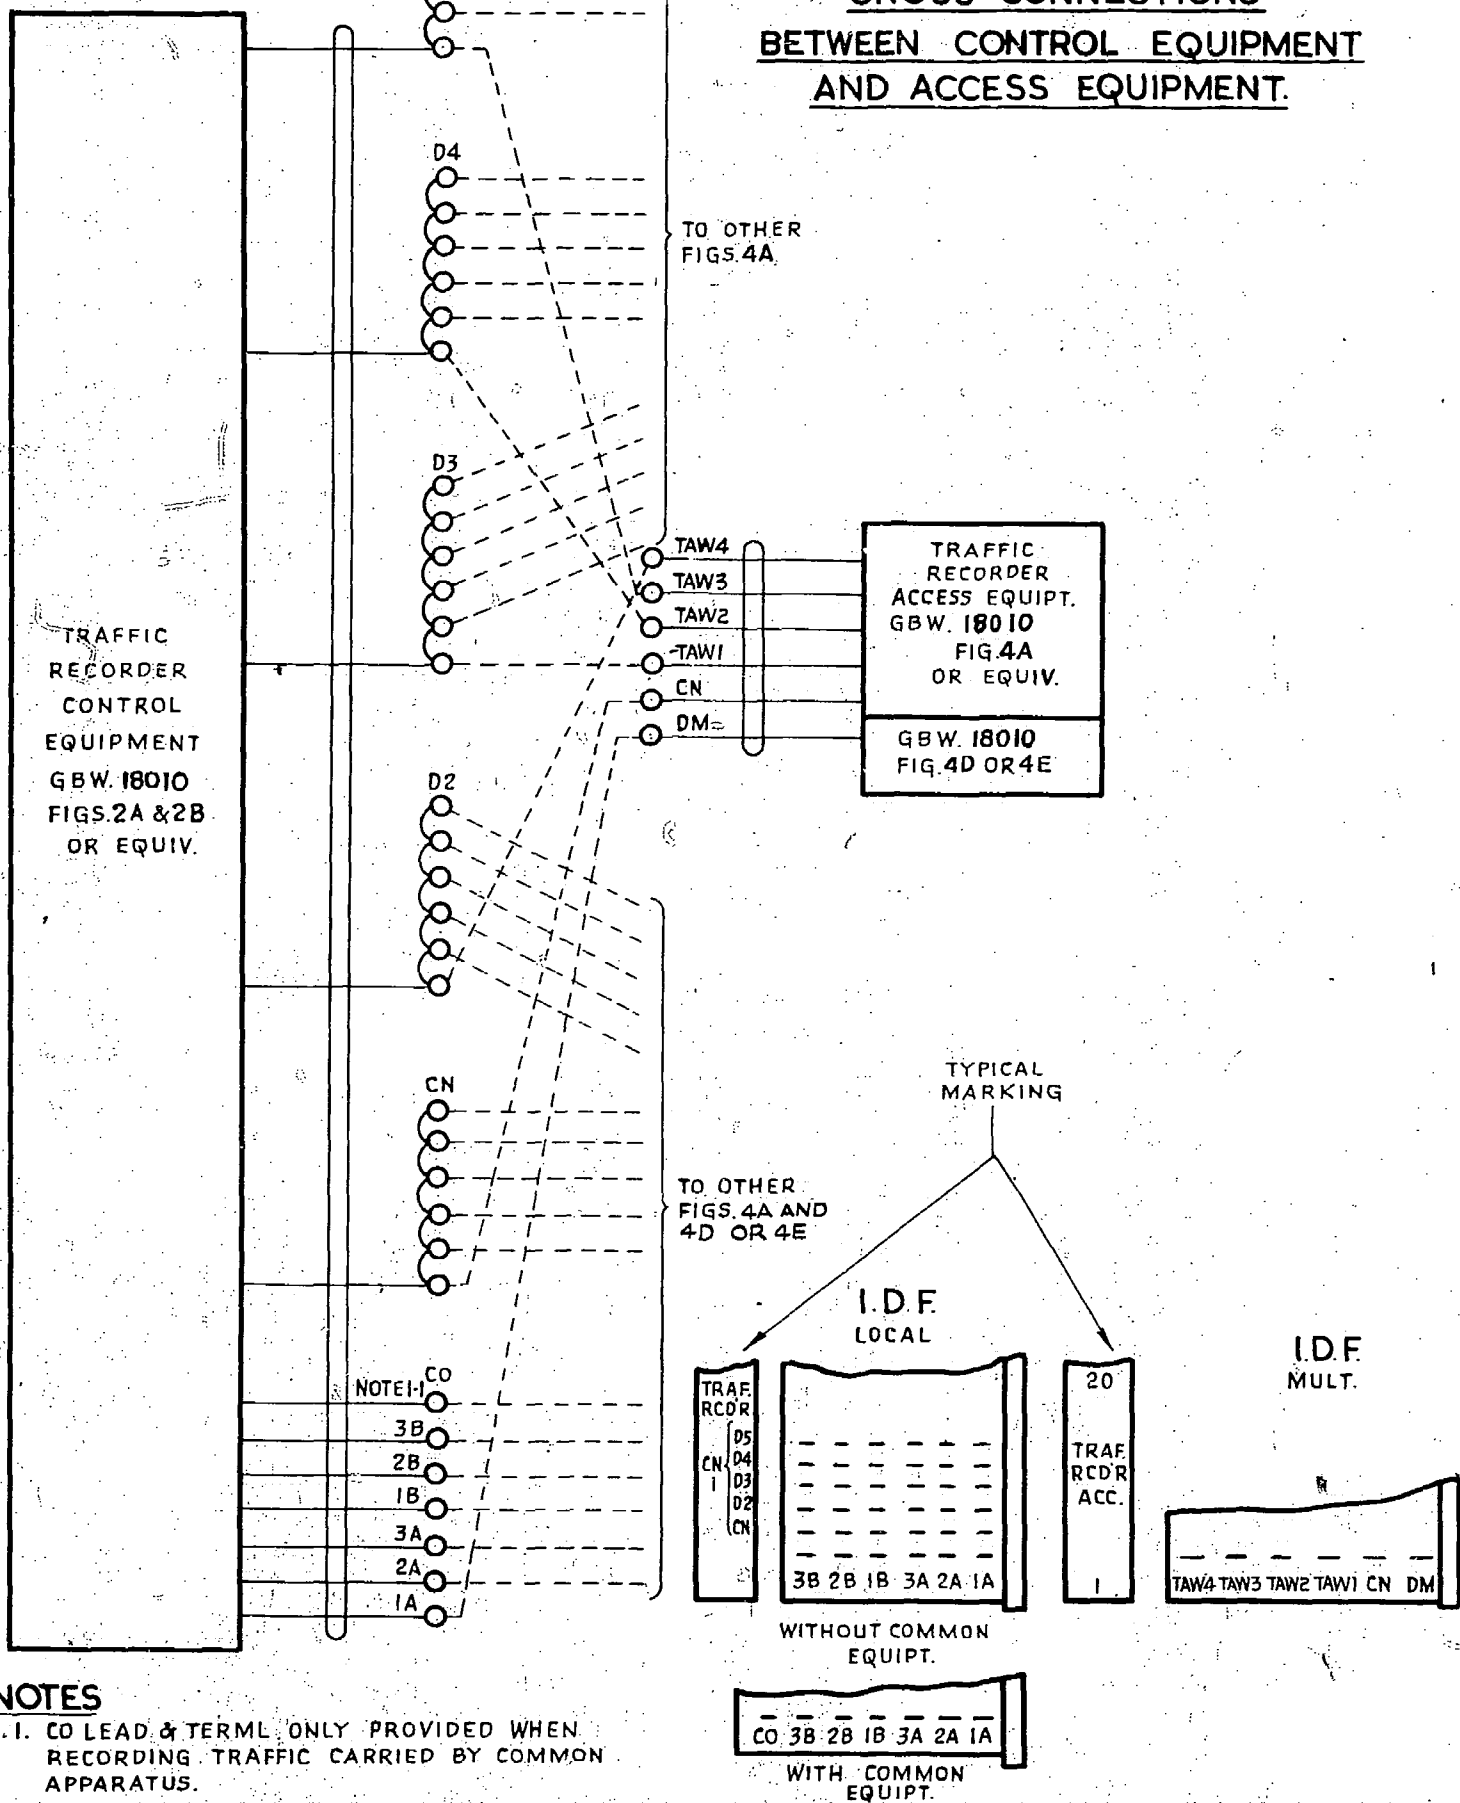

NOTES

1. I. CO LEAD & TERML ONLY PROVIDED WHEN RECORDING TRAFFIC CARRIED BY COMMON APPARATUS.

AUTOMATIC TELEX SYSTEM
AUTOMATIC TRAFFIC RECORDER.
2000 TYPE.

AMENDMENT PARTICULARS.

ISSUE

DATE

APPD

50V

E

GBX 18010

SHEET
1-2

N.Z.P.O.

DRAWN
I.M.B

CHECKED
[Signature]

WIRED

ENGR'S
[Signature]

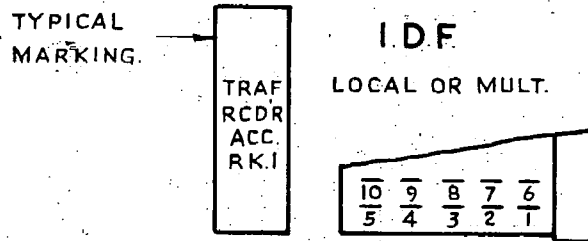
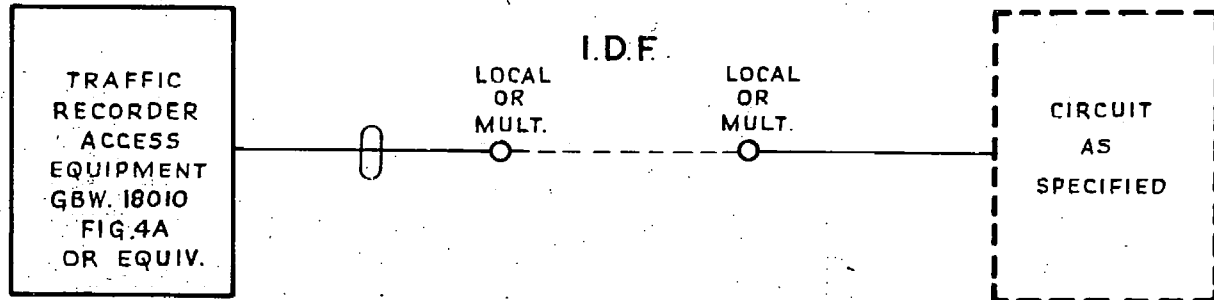


FIG. B

TRAFFIC RECORDING CONNECTIONS.

					AUTOMATIC TELEX SYSTEM AUTOMATIC TRAFFIC RECORDER. 2000 TYPE.			
					(21795)	1	18-5-70	J.W.E.
AMENDMENT PARTICULARS.					ISSUE	DATE	APPD.	E
					GBX 18010			SHEET 2-2
N.Z.P.O.			DRAWN I.M.B.	CHECKED <i>[Signature]</i>	WIRED	ENGIN'RS <i>[Signature]</i>		