


NOTES

- 1 SHELL JACK POINTS U13 U15 U17 U19 U75 U77 U78 U79 U81 & U80 U82 TO MAKE CONTACT WHEN RELAY SET IS REMOVED
- 2 ALL WIRE TO BE 25 SWG UNLESS OTHERWISE SPECIFIED
- 3 START CHAIN CONNECTIONS

AS SEEN FROM REAR

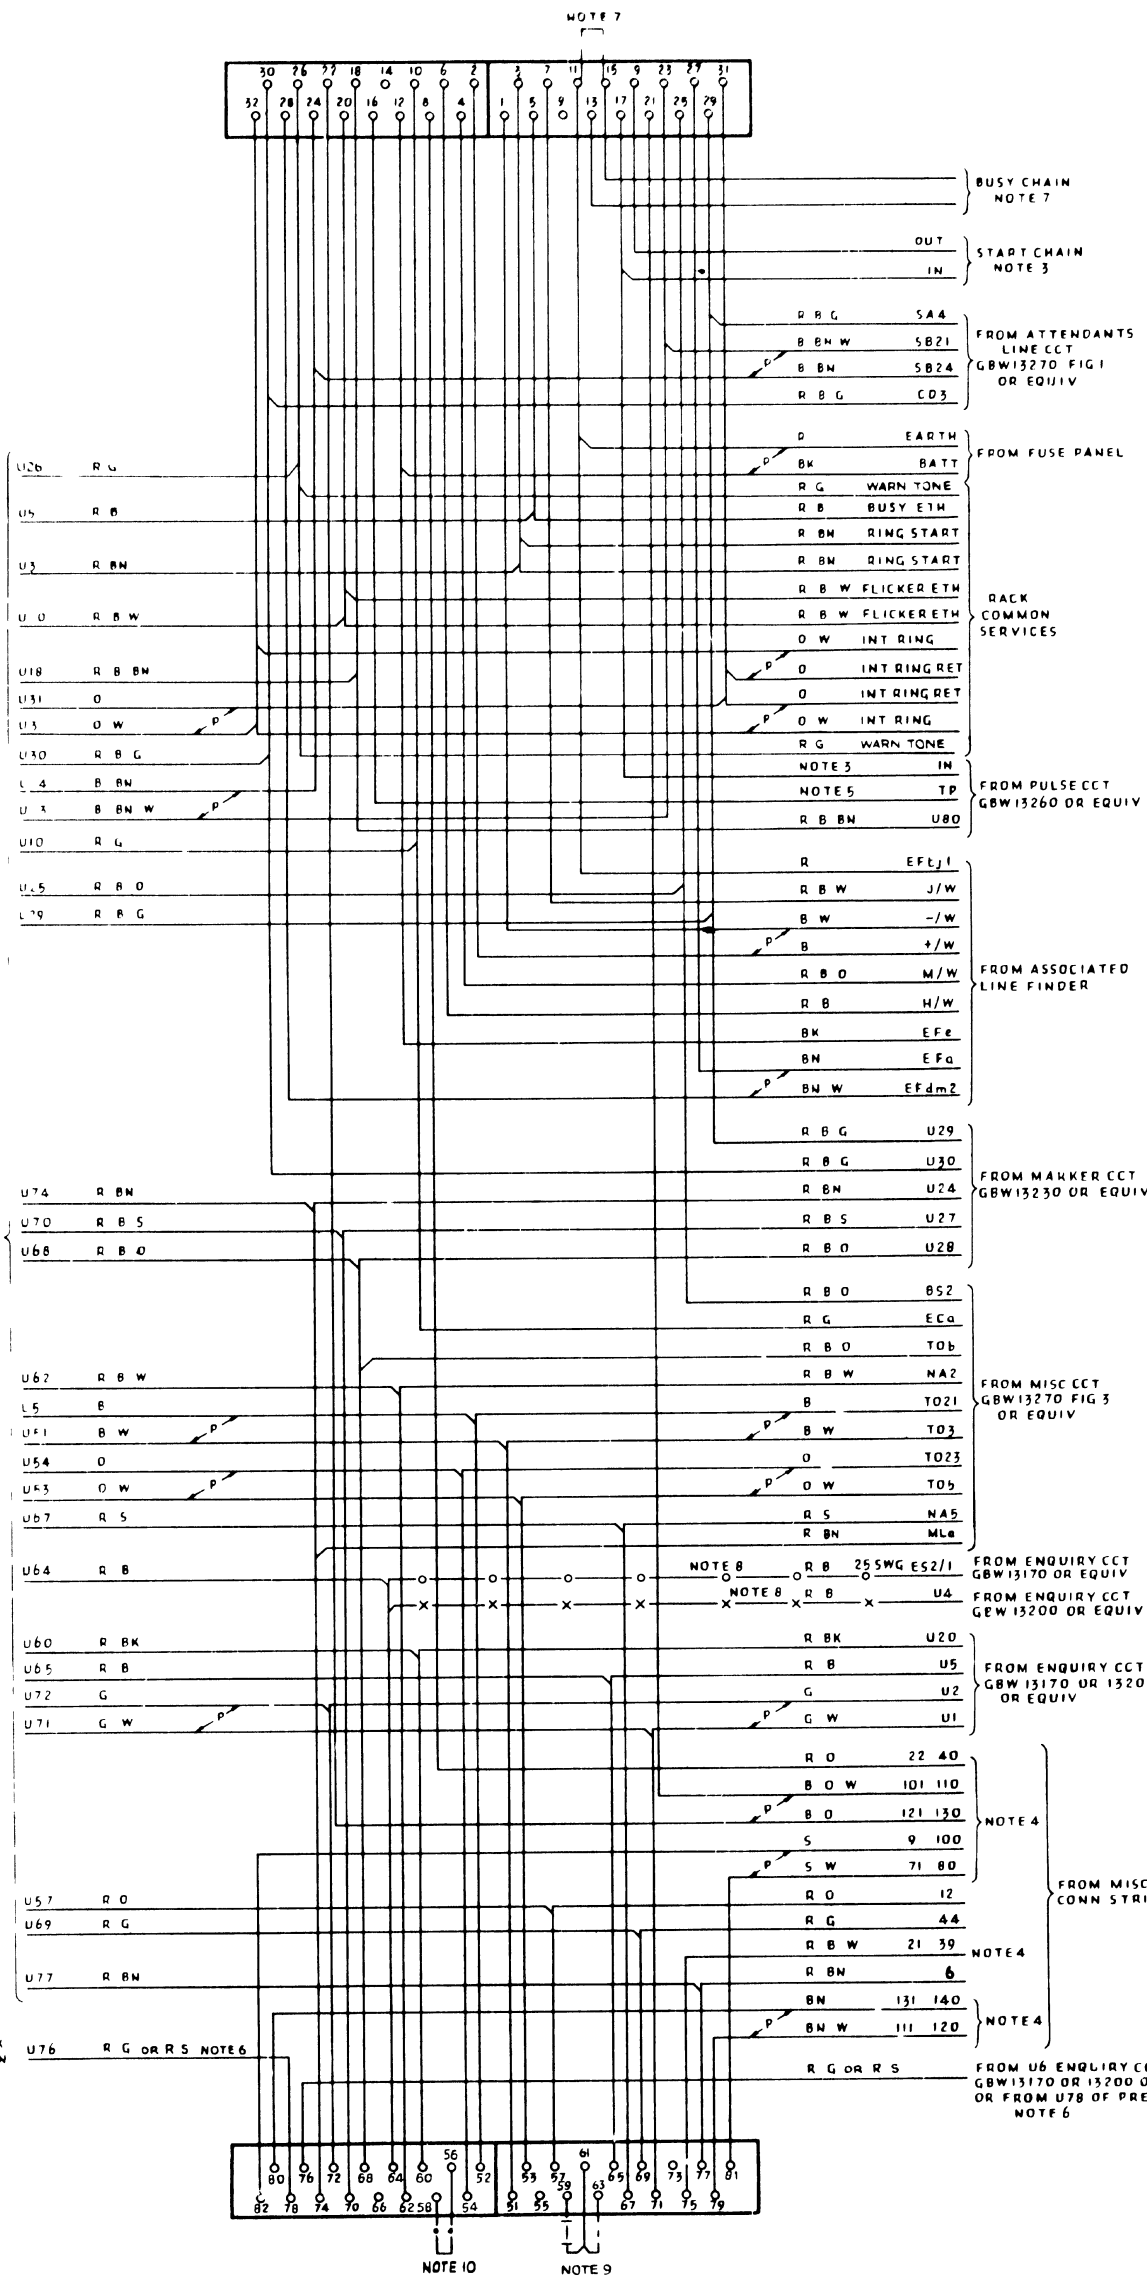

20 LINE PABX

U19 CCT TO	U17 CCT TO	PULSE CCT	COLOUR
4	1	U69	W
1	3	U60	R W
5	2	U70	B G
2	4	U63	B G W
3	5	U64	R S

35 LINE PABX

U19 CCT TO	U17 CCT TO	PULSE CCT	COLOUR
1	5	U64	R S
2	6	U67	G
3	7	U68	G W
4	1	U69	W
6	3	U60	R W
5	2	U70	B G
7	4	U63	B G W

49 LINE PABX

U19 CCT TO	U17 CCT TO	PULSE CCT	COLOUR
1	8	U62	R BK
2	9	U65	R W
3	10	U66	W
4	1	U69	W
6	3	U60	R W
5	2	U70	B G
7	4	U63	B G W
8	5	U64	R S
9	6	U67	G
10	7	U68	G W

4 EXCH LINE JACK NO

EXCH LINE JACK NO	MISC STRIP CONN TAG NO							
	U8	U21	U22	U75	U79	U80	U81	U82
1	22	101	121	21	111	131	71	91
2	24	102	122	23	112	132	72	92
3	26	103	123	25	113	133	73	93
4	28	104	124	27	114	134	74	94
5	30	105	125	29	115	135	75	95
6	32	106	126	31	116	136	76	96
7	34	107	127	33	117	137	77	97
8	36	108	128	35	118	138	78	98
9	38	109	129	37	119	139	79	99
10	40	110	130	39	120	140	80	100

5 TP LEAD CONNECTIONS

TP LEAD CCT N	PULSE CCT					
	20 LINE JACK POINT	COLOUR	35 LINE JACK POINT	49 LINE JACK POINT		
1	U71	B G	U71	B G	U71	B G
2	U72	B G W	U72	B G W	U72	B G W
3	U75	R B S	U75	R B S	U75	R B S
4	U76	R O	U79	R B W	U79	R B W
5	U79	R B W	U73	R S	U73	R S
6			U77	S	U77	S
7			U81	S W	U81	S W
8					U74	R B N
9					U96	R O
10					U78	R B S

- 6 CONNECTION U76 TO U6 OF ENQUIRY CCT WIRED ONLY ON 1ST EXCHANGE LINE JACK U76 OF SUBSEQUENT JACKS WIRED TO U78 OF PRECEDING JACK U76 OF EVEN JACKS WIRED IN R S ODD JACKS IN R G
- 7 WIRING OF BUSY CHAIN U13 OF 1ST JACK IS WIRED IN R O TO EB TAG ON BANK MULT STRIP CONN GBW 13210 OR EQUIV U15 OF ALL OTHER JACKS WIRED TO U15 OF PRECEDING JACK U13 OF EVEN JACKS WIRED IN R G ODD JACKS IN R O ON LAST JACK ONLY ADD STRAP U11 U15 SHOWN THUS
- 8 ON 20 LINE PABXS ADD CONNECTIONS SHOWN THUS
- 9 WHEN CONNECTED TO ROTARY 7A & 7A1 L M ERICSSON CHICAGO STROWER AND 2000 TYPE EXCHANGES OR TO LOWER HUTT EXCHANGE STRAP U59-61 WHEN CONNECTED TO ROTARY 7A2 SILEMENS N 16 AND PEEL CONNER EXCHANGES STRAP U61 63
- 10 STRAP U66 58 IF PABX EXTENSION IS PERMITTED TO FLASH THE MAIN EXCHANGE OPERATOR

NOTE 10 & REF THERETO REINSTATED (30180)	5	8 272	GFE
NOTE 10 & REF THERETO DELETED	4		
NOTE 9 AMENDED	3		
WARN TONE CONNECTIONS & NOTES 9 & 10 ADDED	2		
	1		
AMENDMENT PARTICULARS	ISSUE DATE	APP'D	SIZE
N7PO			GBU 13220
DRAWN	CHECKED	WIRING	CIRCUIT
RT		JUN	

40  
38  
30  
25  
20  
15  
10  
5 Centimetres  
0  
2  
3  
4  
MICROBOX  
4  
3  
2